


EAST SIDE

METAL SIDING

NORTH ELEVATIONS

METAL SIDING

WEST SIDE

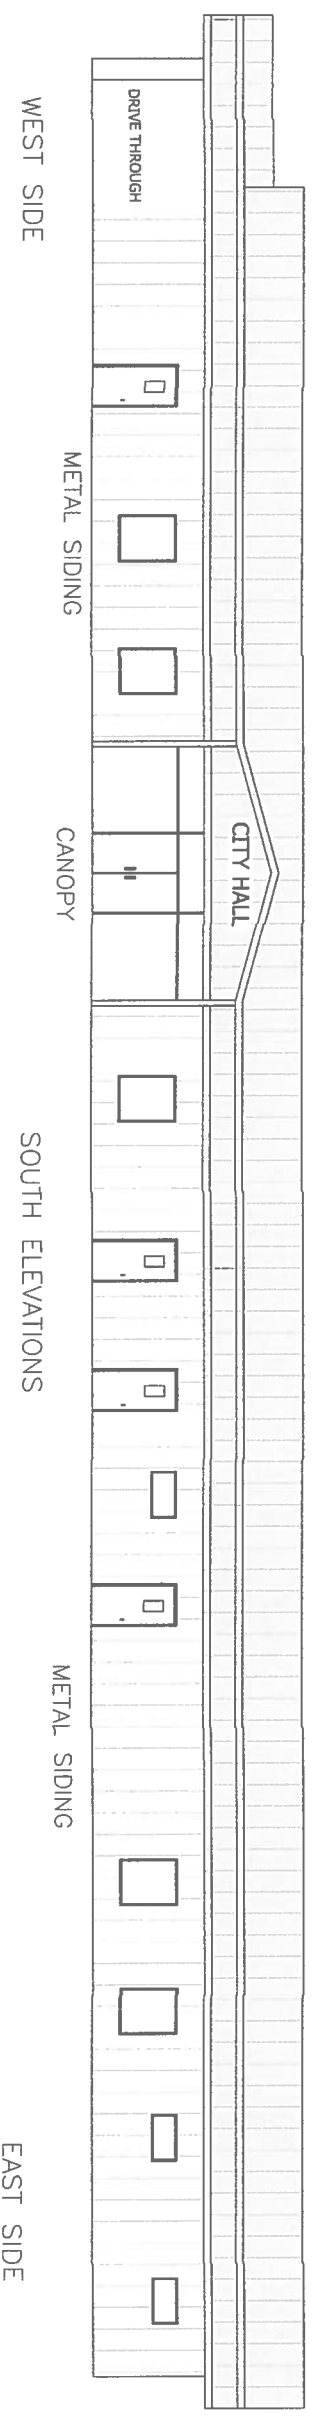


WEST SIDE

METAL SIDING

SOUTH ELEVATIONS

METAL SIDING

EAST SIDE

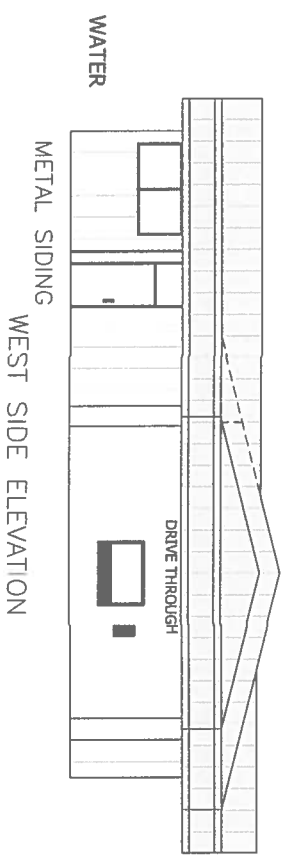

METAL SIDING  
WEST SIDE ELEVATION




METAL SIDING  
EAST SIDE ELEVATION

This document is preliminary in nature and is not a final, signed and sealed document.

SCALE: 1/8" = 1'

|                     |  |              |  |         |  |   |  |
|---------------------|--|--------------|--|---------|--|---|--|
| 1 of X<br>SHEET NO. |  | NO. REVISION |  | DATE BY |  | Tontitown City Hall Renovation Elevations |  |
|---------------------|--|--------------|--|---------|--|---|--|

SCALE 1/4" = 1'

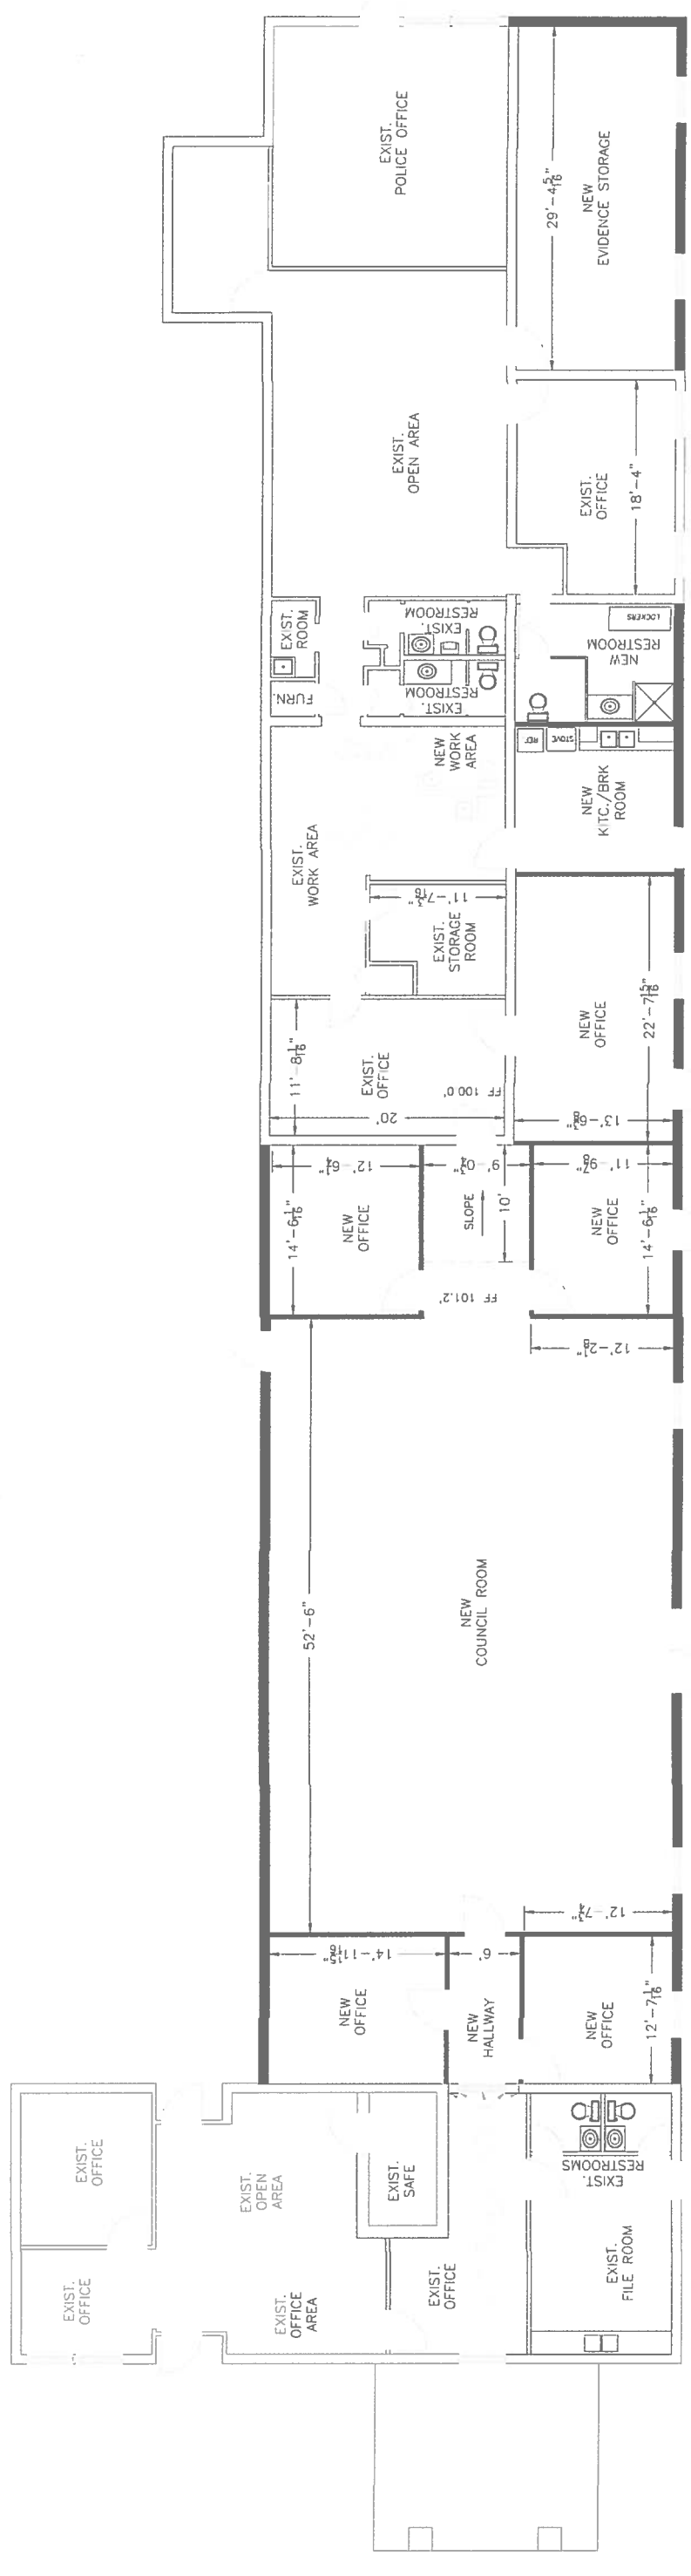

FLOOR PLAN

— ADDITION  
— EXISTING