



5 3D View 1




6 3D View 4


EXTERIOR MATERIALS LEGEND	
	METAL 'R' PANEL - ASH GREY
	BRICK COLOR #1 : ACME FACE BRICK - RED
	BRICK COLOR #2 : ACME FACE BRICK - GREY




2 NORTH ELEVATION
1/8" = 1'-0"

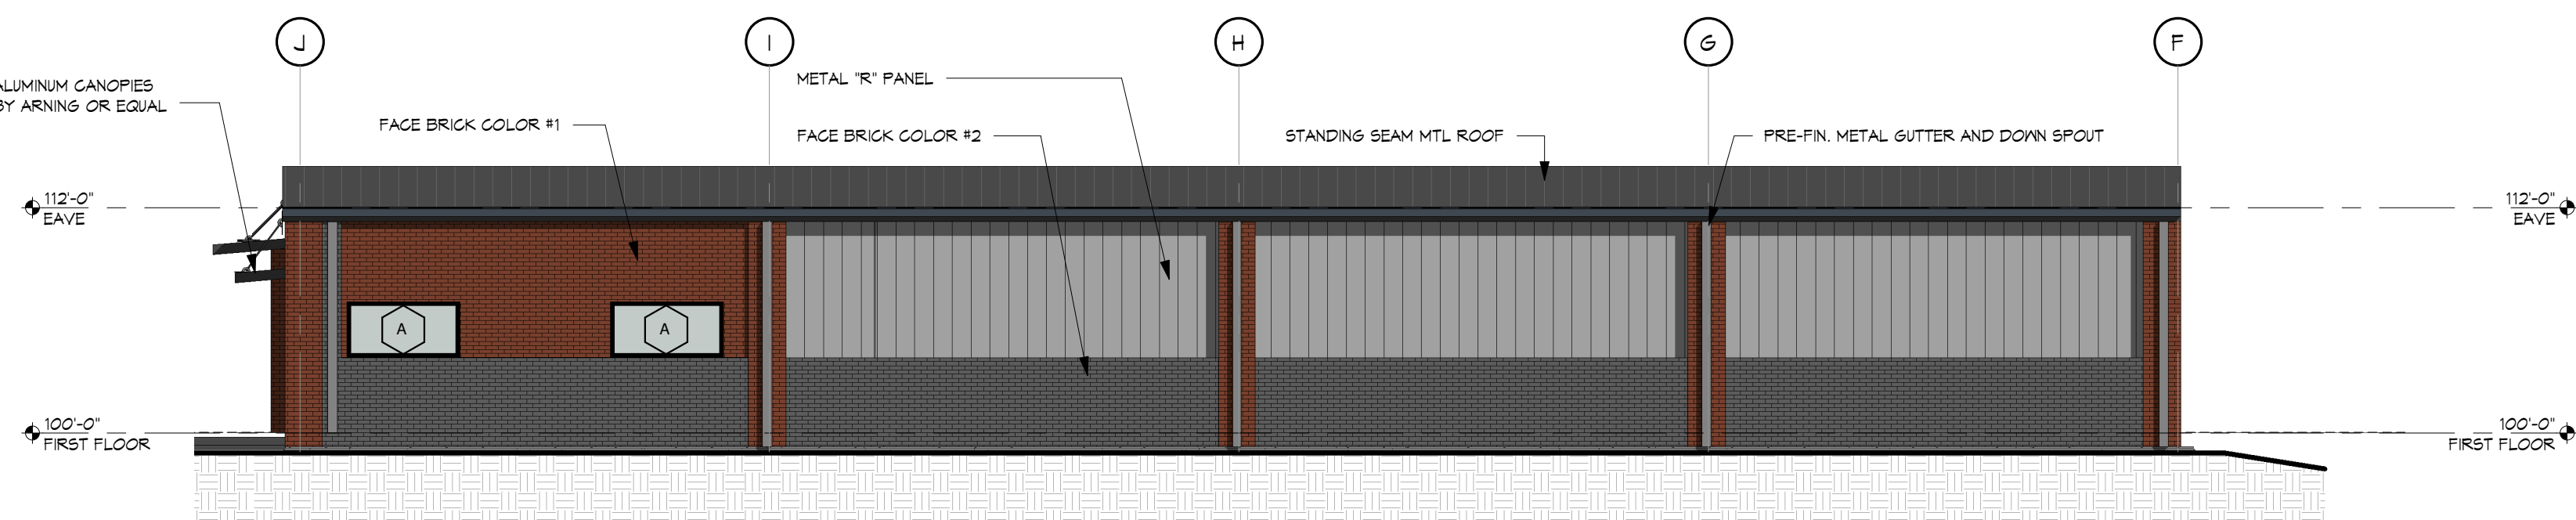

4 WEST ELEVATION
1/8" = 1'-0"

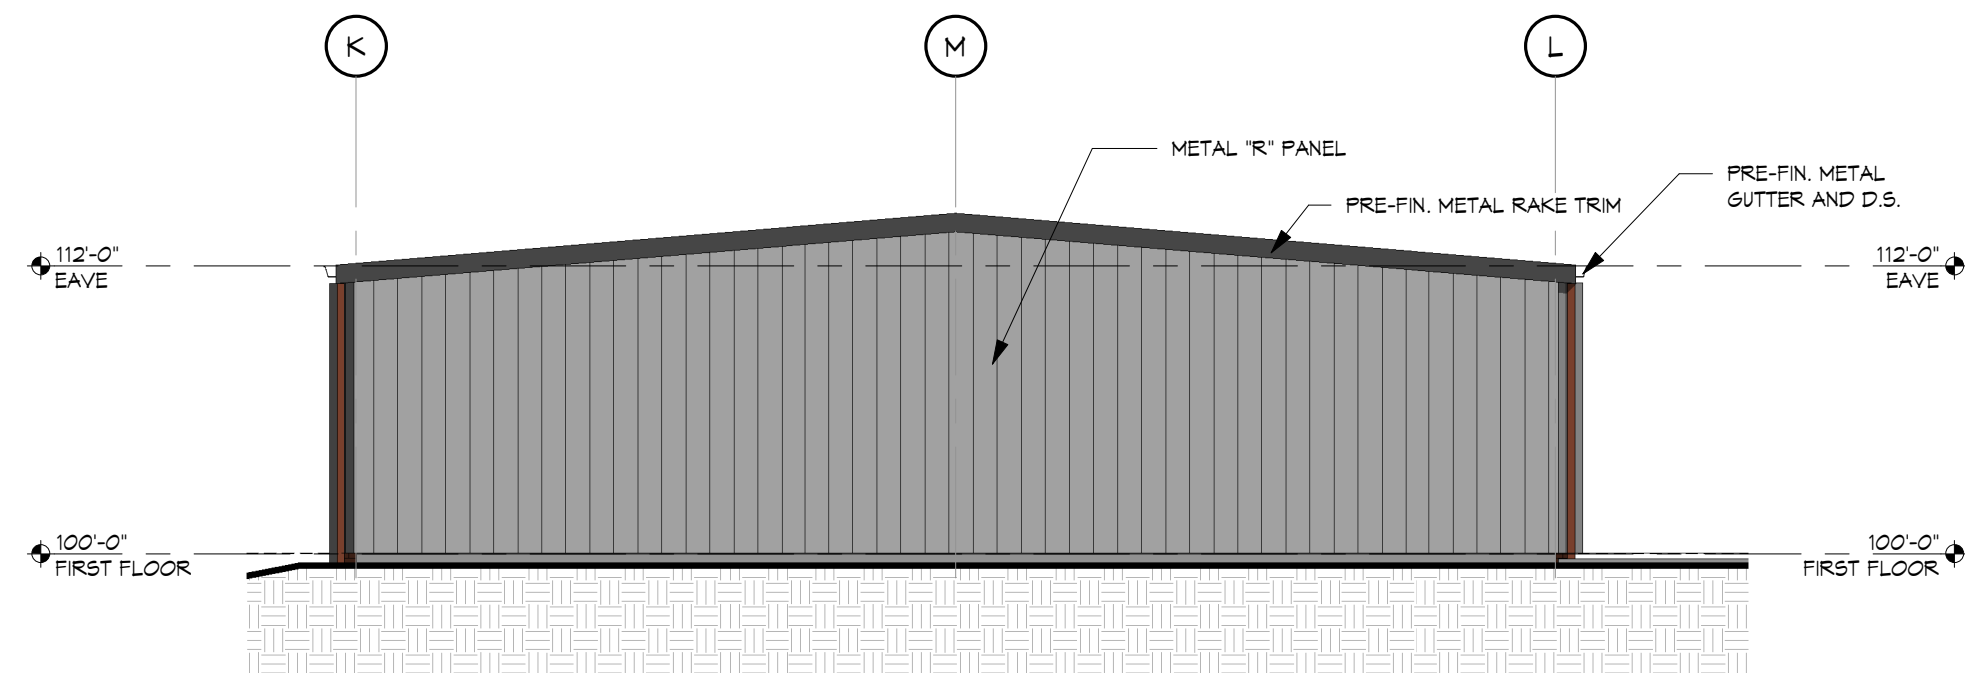

3 SOUTH ELEVATION
1/8" = 1'-0"

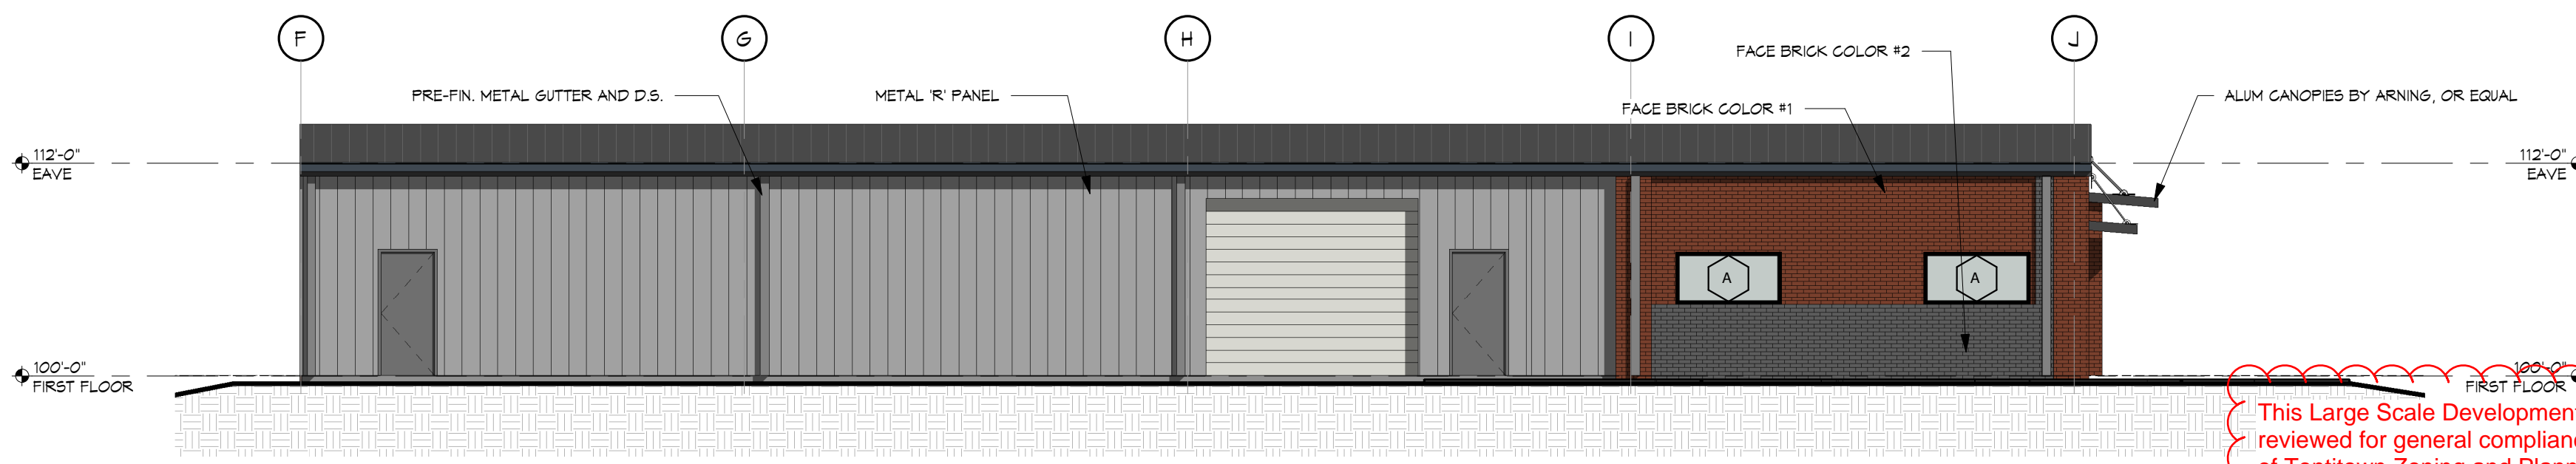

1 EAST ELEVATION
1/8" = 1'-0"

This Large Scale Development has been reviewed for general compliance with the City of Tontitown Zoning and Planning Ordinances. Oversight of any regulations does not relieve the Owner of their responsibility to comply with all regulations.

Terry W. Carpenter, P.E.
Tontitown City Engineer, July 23, 2015

PRELIMINARY
NOT FOR CONSTRUCTION

CENTRAL ELECTRIC CONTRACTORS
FLORENCE AVE
TONTITOWN, AR

Marshall Harris
ARCHITECTURE
1020 S. 10TH AVE.
TONTITOWN, AR 72783

DATE	7-7-15
JOB NO.	15052
REVISIONS	

A2.0
EXTERIOR ELEVATIONS