



METAL SIDING
BRICK VENEER

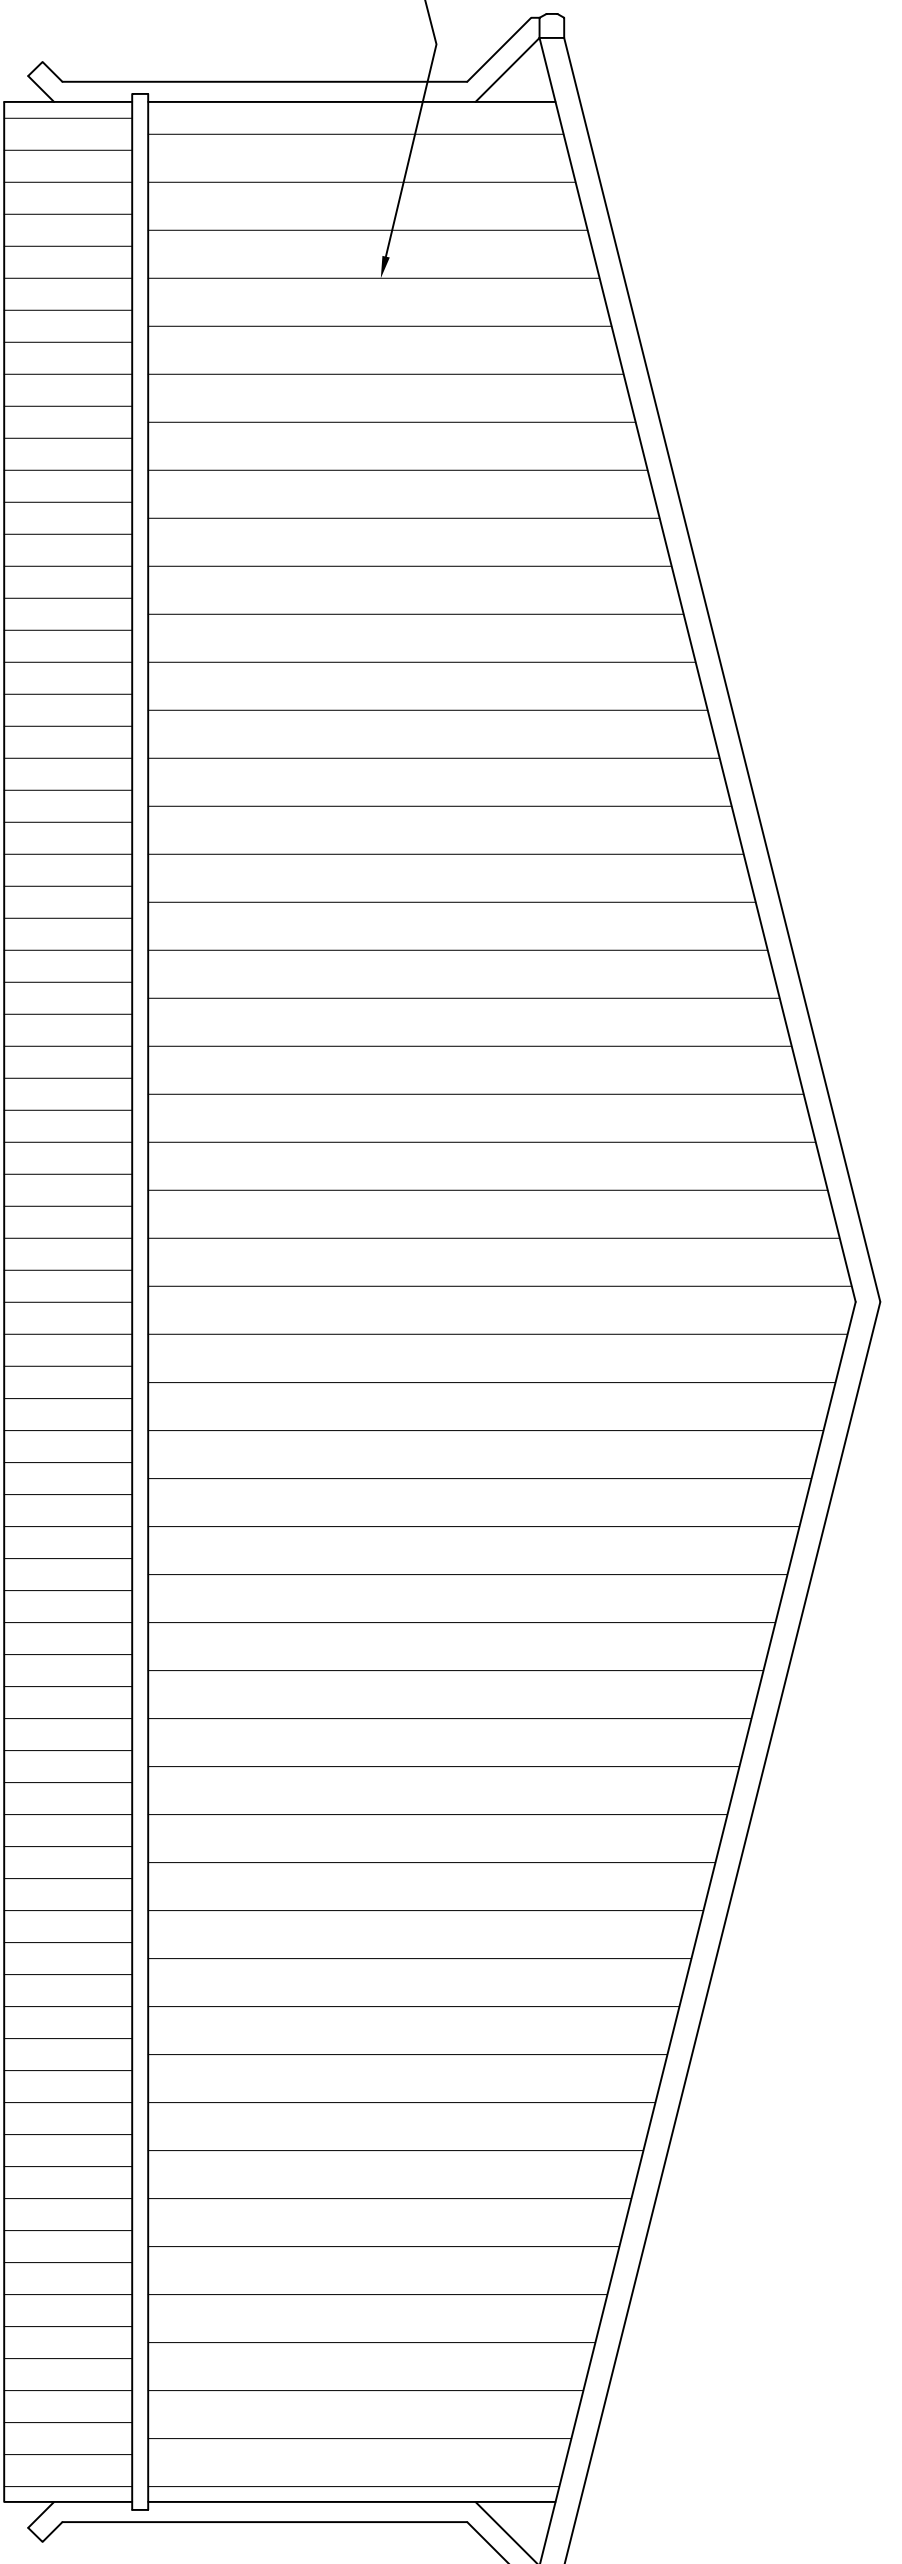


EAST ELEVATION

SCALE: 1/4" = 1'-0"

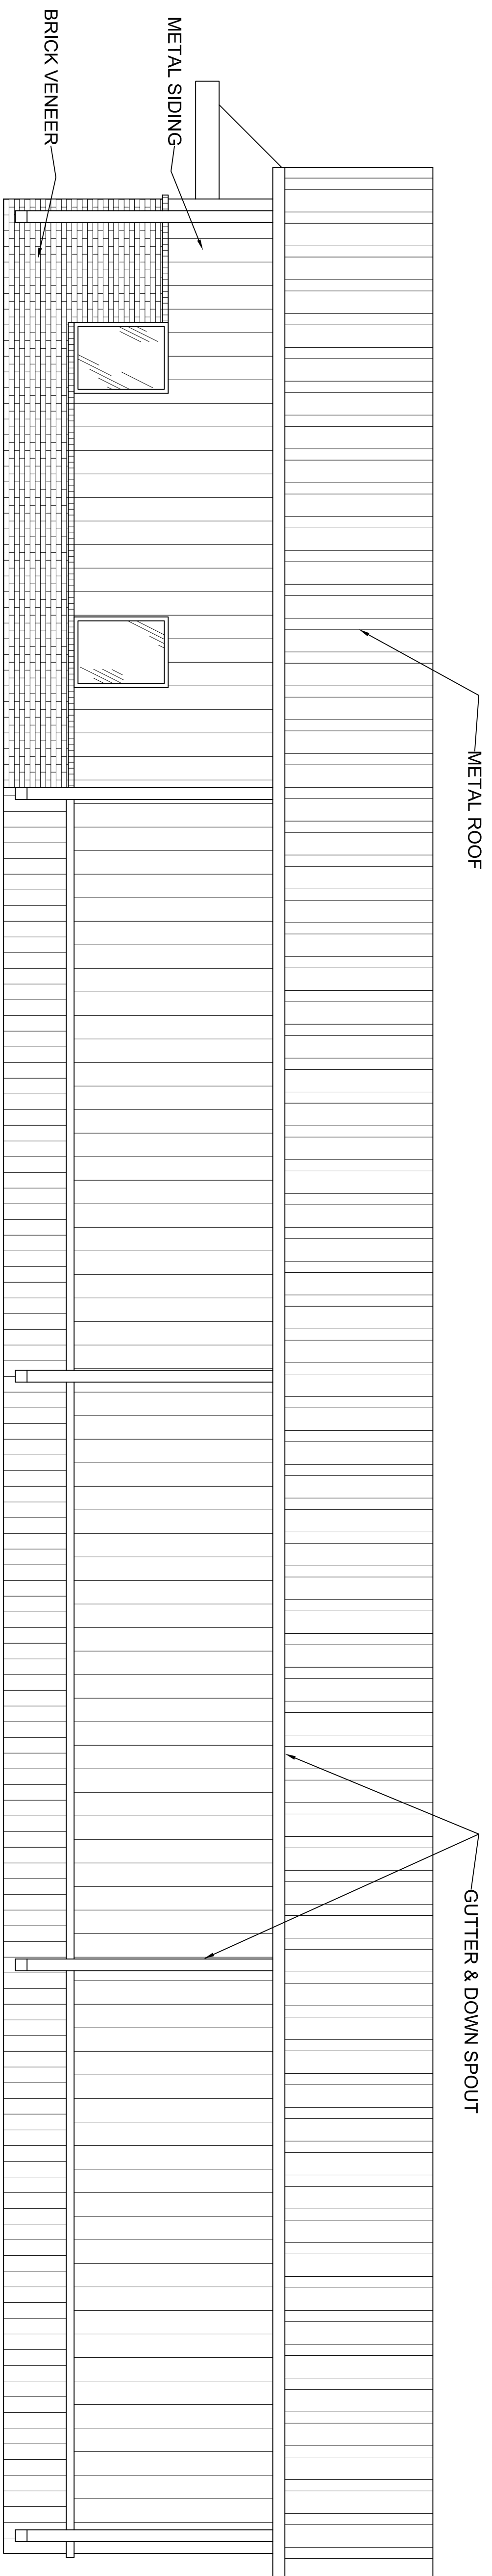

SOUTH ELEVATION

SCALE: 1/4" = 1'-0"

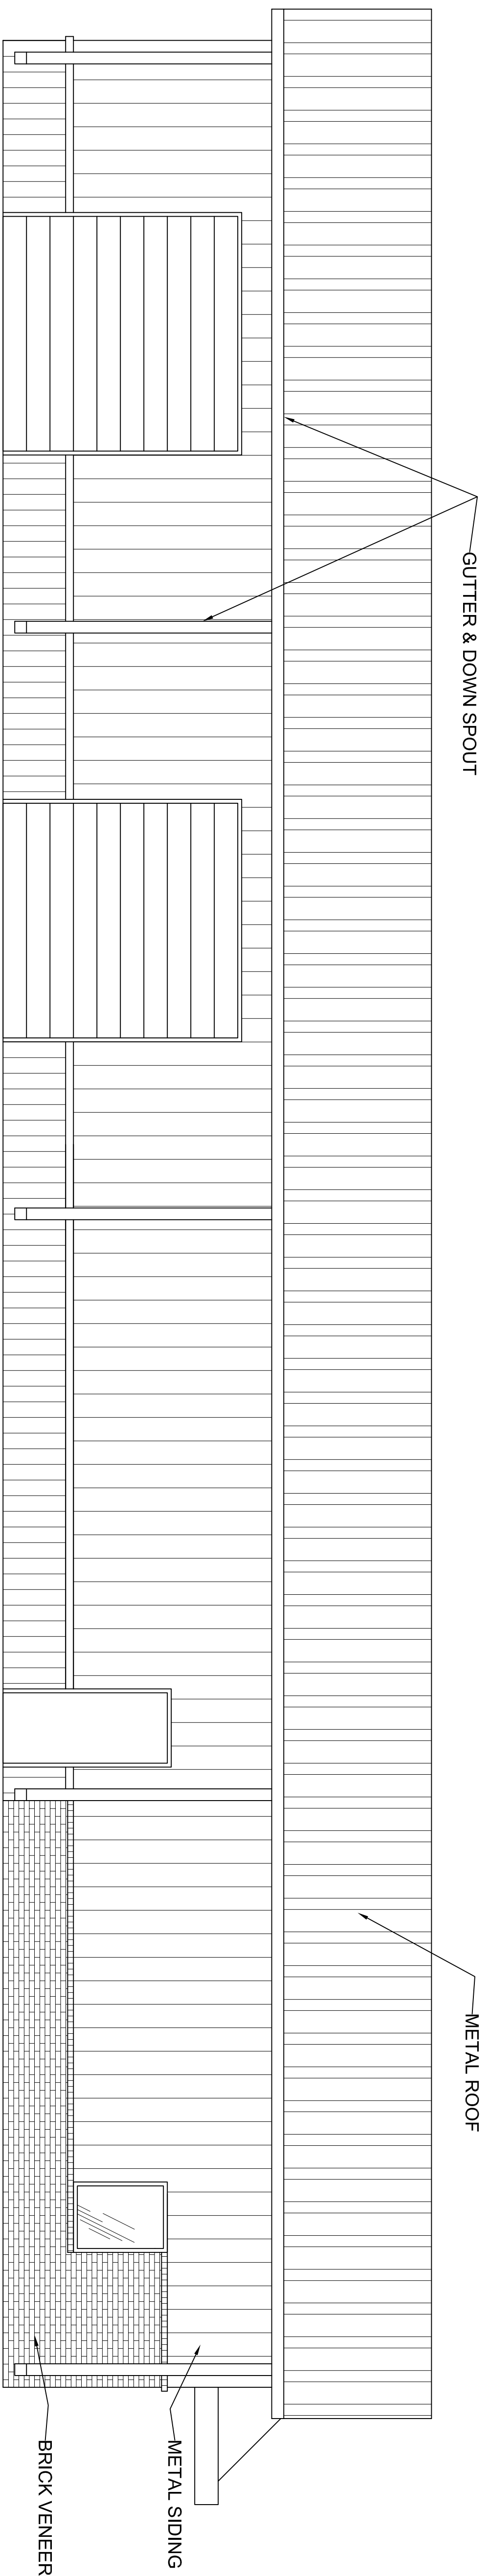

NORTH ELEVATION

SCALE: 1/4" = 1'-0"

COPYRIGHT, TBA



terry burruss
Architect

11912 KANIS ROAD, SUITE F-8
LITTLE ROCK, ARKANSAS, 72211
(OFFICE) 501-376-3676
(FAX) 501-376-3766
tbadesignplanning@sbcglobal.net

SHEET TITLE:

ELEVATIONS

NEW FACILITY FOR:
AUTOMATIC DOOR SALES & SERVICE

TONNITOWN, ARKANSAS

PROJECT # 1545

DATE: 08/18/15

A 2.0