


CITY OF TONTITOWN
PLANS FOR
HARRY SBANOTTO PARK RENOVATIONS
235 E. HENRI TONTI BLVD.
TONTITOWN, ARKANSAS

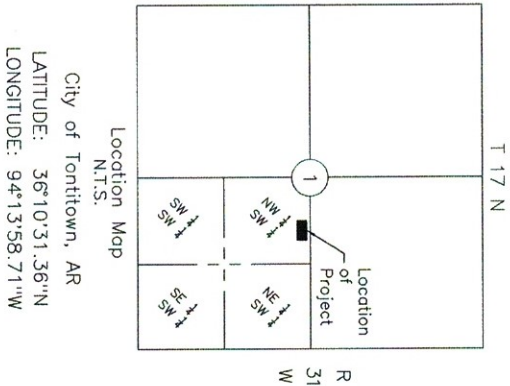


INDEX

SHEET No.	DESCRIPTION
1.	COVER SHEET
2.	GENERAL PARK PLAN
3.	TENNIS/PICKLE BALL/BASKETBALL COURT PLANS
4.	TENNIS/PICKLE BALL/BASKETBALL COURT DETAILS
5.	BOCCE BALL COURT ADA ACCESS PLAN AND DETAIL
6.	PLAYGROUND SWING PLAN
7.	MERRY GO ROUND REMOVAL
8.	STORM WATER MANAGEMENT PLAN
9.	TYPICAL TEMPORARY EROSION CONTROL DEVICES



VICINITY MAP
SCALE N.T.S.

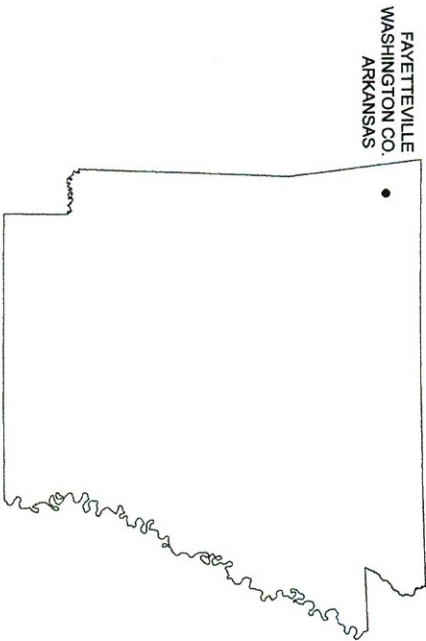

BEFORE YOU DIG...
1-800-482-8999
OR 811

BEFORE TO PERFORMING ANY GRADING OR EXCAVATING WORK
THE CONTRACTOR SHALL NOTIFY ALL UTILITY OWNERS AND
ARIZONA ONE-CALL NOT LESS THAN 48 HOURS IN ADVANCE
EXACT LOCATION AND DEPTH OF ALL UNDERGROUND LINES



ENGINEER
KAS Gales Company
Consulting Engineers
18772 Harmon Road
Fayetteville, AR 72704
Wk. 479.361.9977 Cell 479.422.0763
Email: carl.d.gales@gmail.com

Harry Sbanotto Park Renovations
Cover Sheet

CLIENT: City of Tontitown

DESIGNED BY:
CDG

APPROVED BY:
Jan. 2021

DRAWN BY:
IPM

DATE PREPARED:

ISSUED FOR CONSTRUCTION

By  Date 3/15/21

1 OF 9
SHEET NO.



BEFORE YOU DIG,
CALL 811
1-800-482-4399
OR 811


BEFORE ANY GRADING OR EXCAVATION, MARK THE LOCATION OF ALL UTILITIES. THE CONTRACTOR SHALL NOTIFY ALL UTILITY OWNERS AND LOCATE UTILITIES IN ADVANCE. EXCAVATION SHALL BE DONE AT THE EXACT LOCATION AND DEPTH OF ALL UTILITIES.

LEGEND:
SILT FENCE — x —

Harry Sbanotto Park Renovations General Park Plan	
CLIENT: City of Tontitown	
DESIGNED BY:	APPROVED BY:
DRAWN BY:	DATE PREPARED:
DATE	BY
ISSUED FOR CONSTRUCTION	
By <u>CDG</u>	Date <u>8/15/21</u>
NO.	DATE
2 OF 9	
SHEET NO.	




ENGINEER
KAS Gales Company
Consulting Engineers
18772 Harmon Road
Fayetteville, AR 72704
Wk. 479.361.9977 Cell 479.422.0763
Email: carl.d.gales@gmail.com

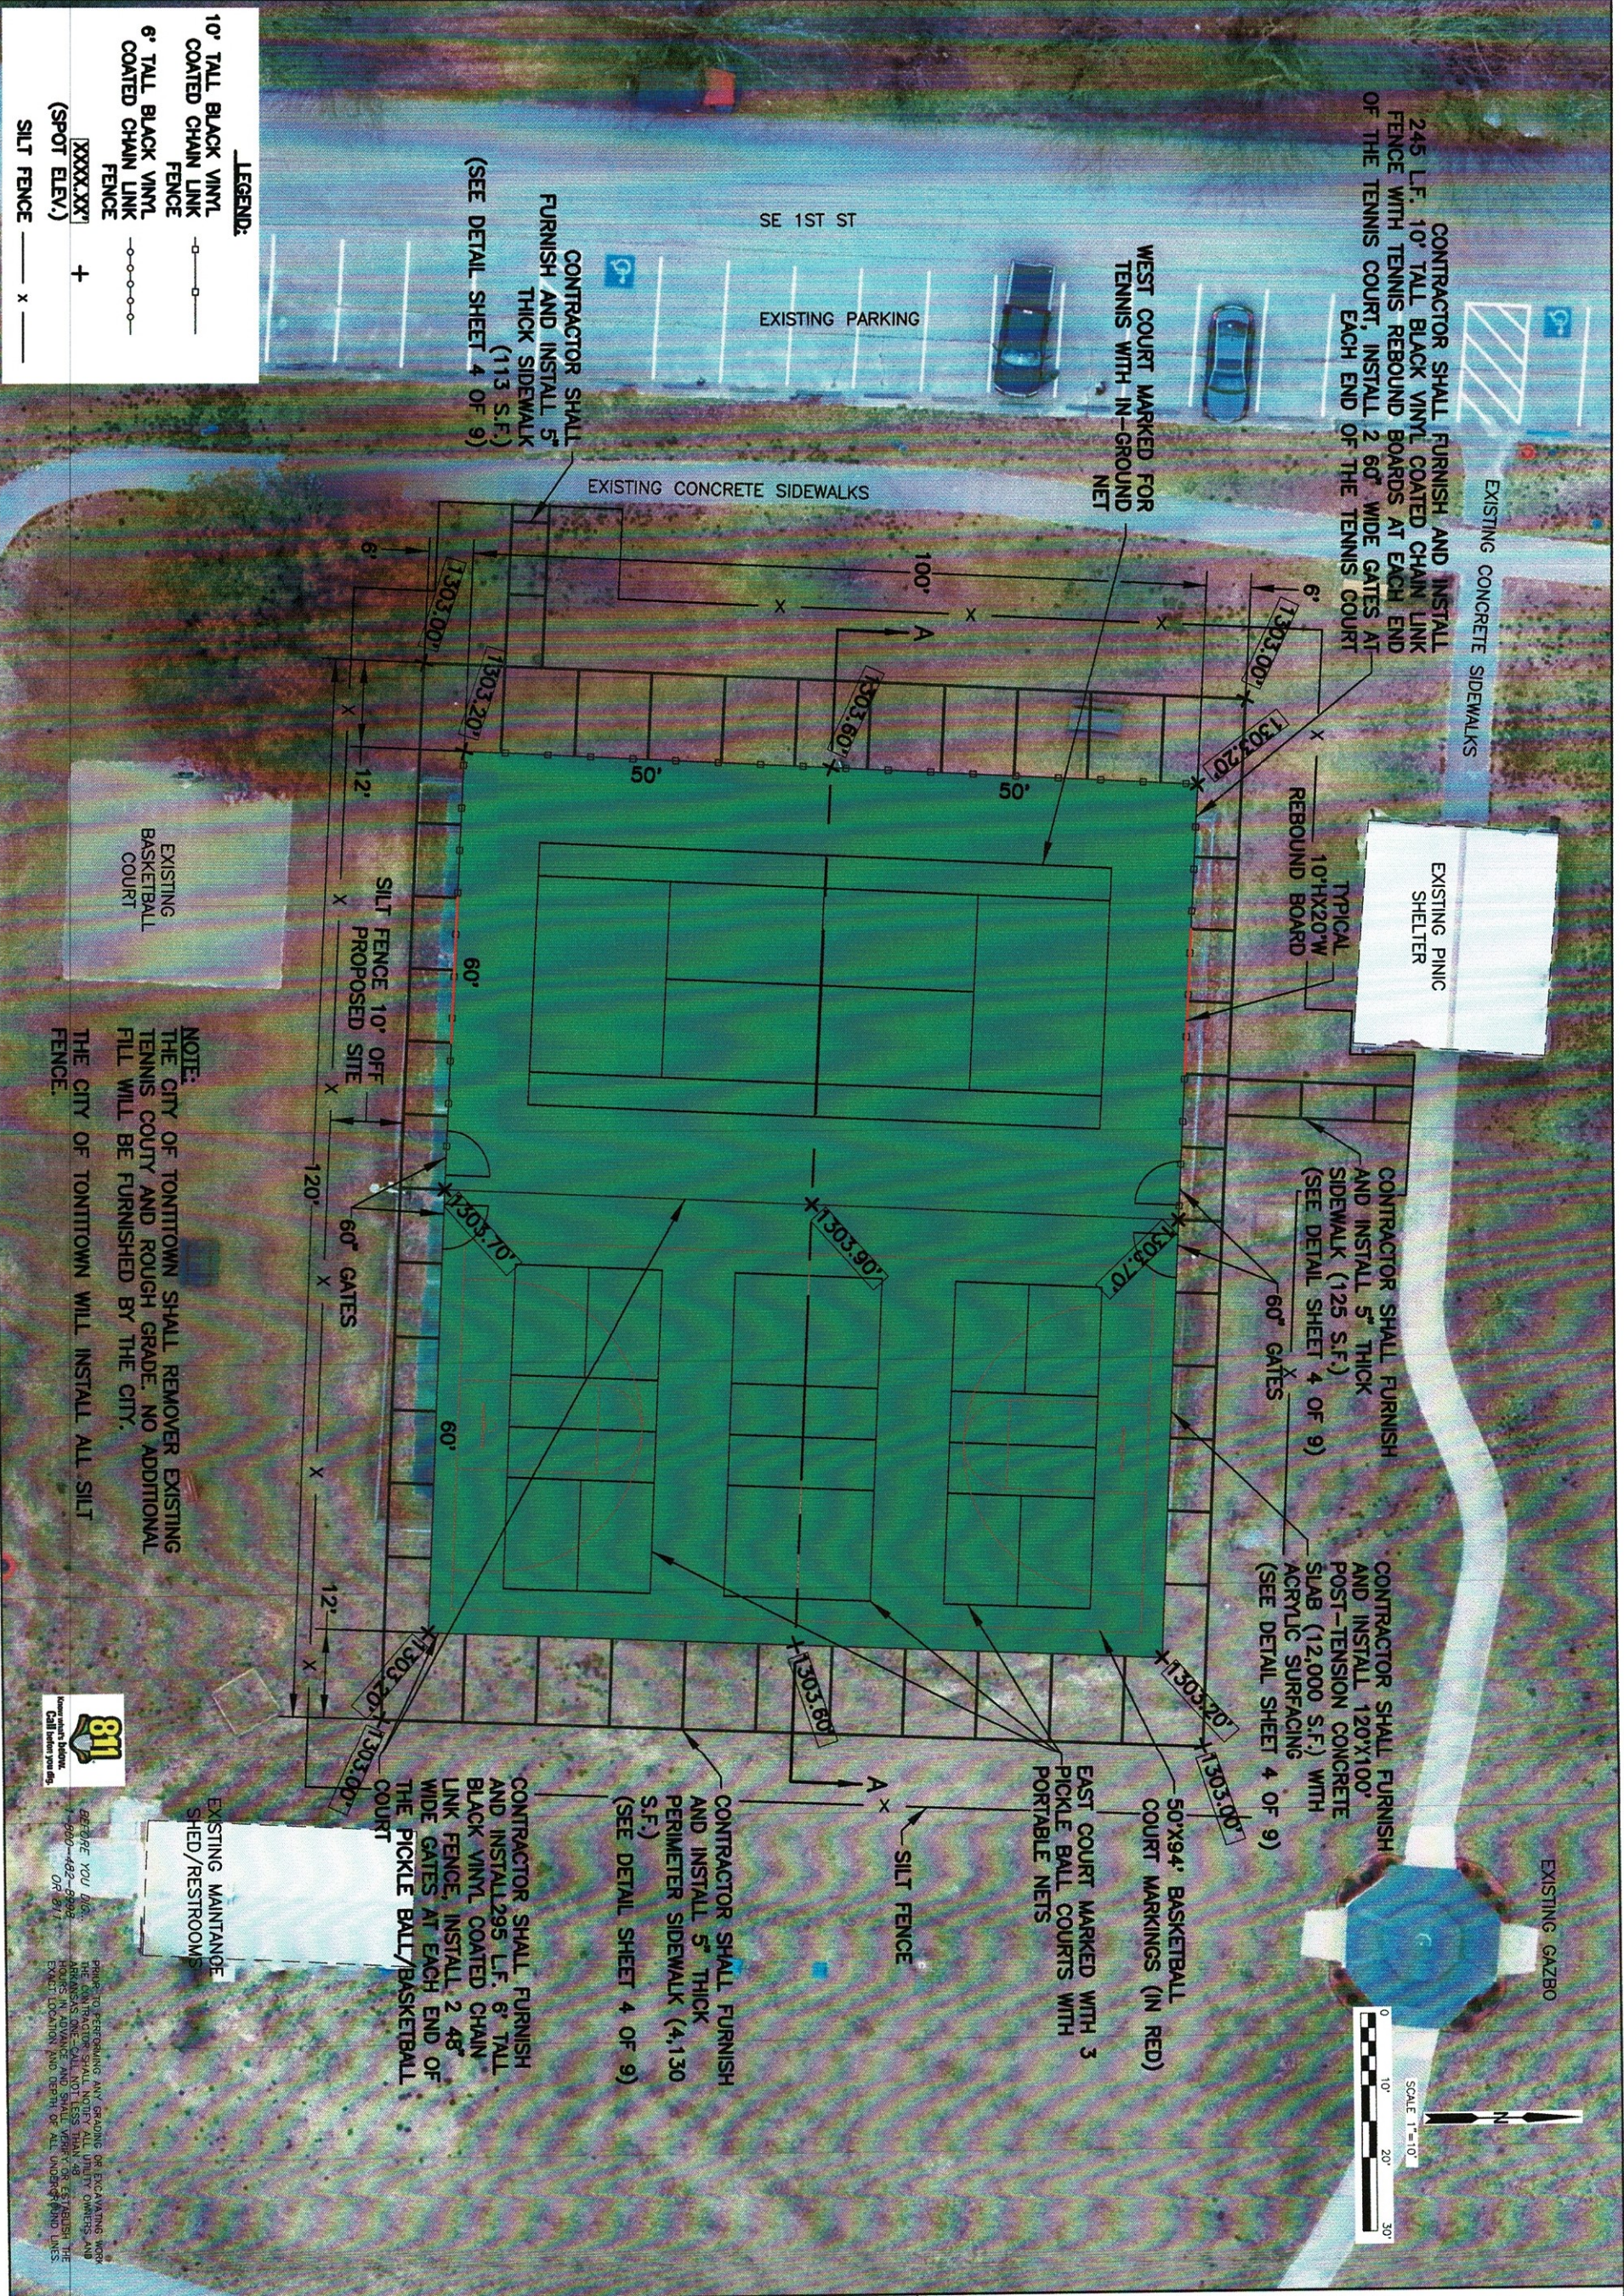


3 OF 9 SHEET NO.		ISSUED FOR CONSTRUCTION By <u>CDG</u> Date <u>3/15/21</u>		Harry Sbanotto Park Renovations Courts Plan CLIENT: City of Tontitown		DESIGNED BY: CDG APPROVED BY: CDG DATE PREPARED: Jan. 2021	
NO. REVISION		DATE BY		DRAWN BY: IPM		DATE PREPARED: Jan. 2021	

ENGINEER
KAS Gales Company
Consulting Engineers
18772 Harmon Road
Fayetteville, AR 72704
Wk. 479.361.9977 Cell 479.422.0763
Email: carl.d.gales@gmail.com




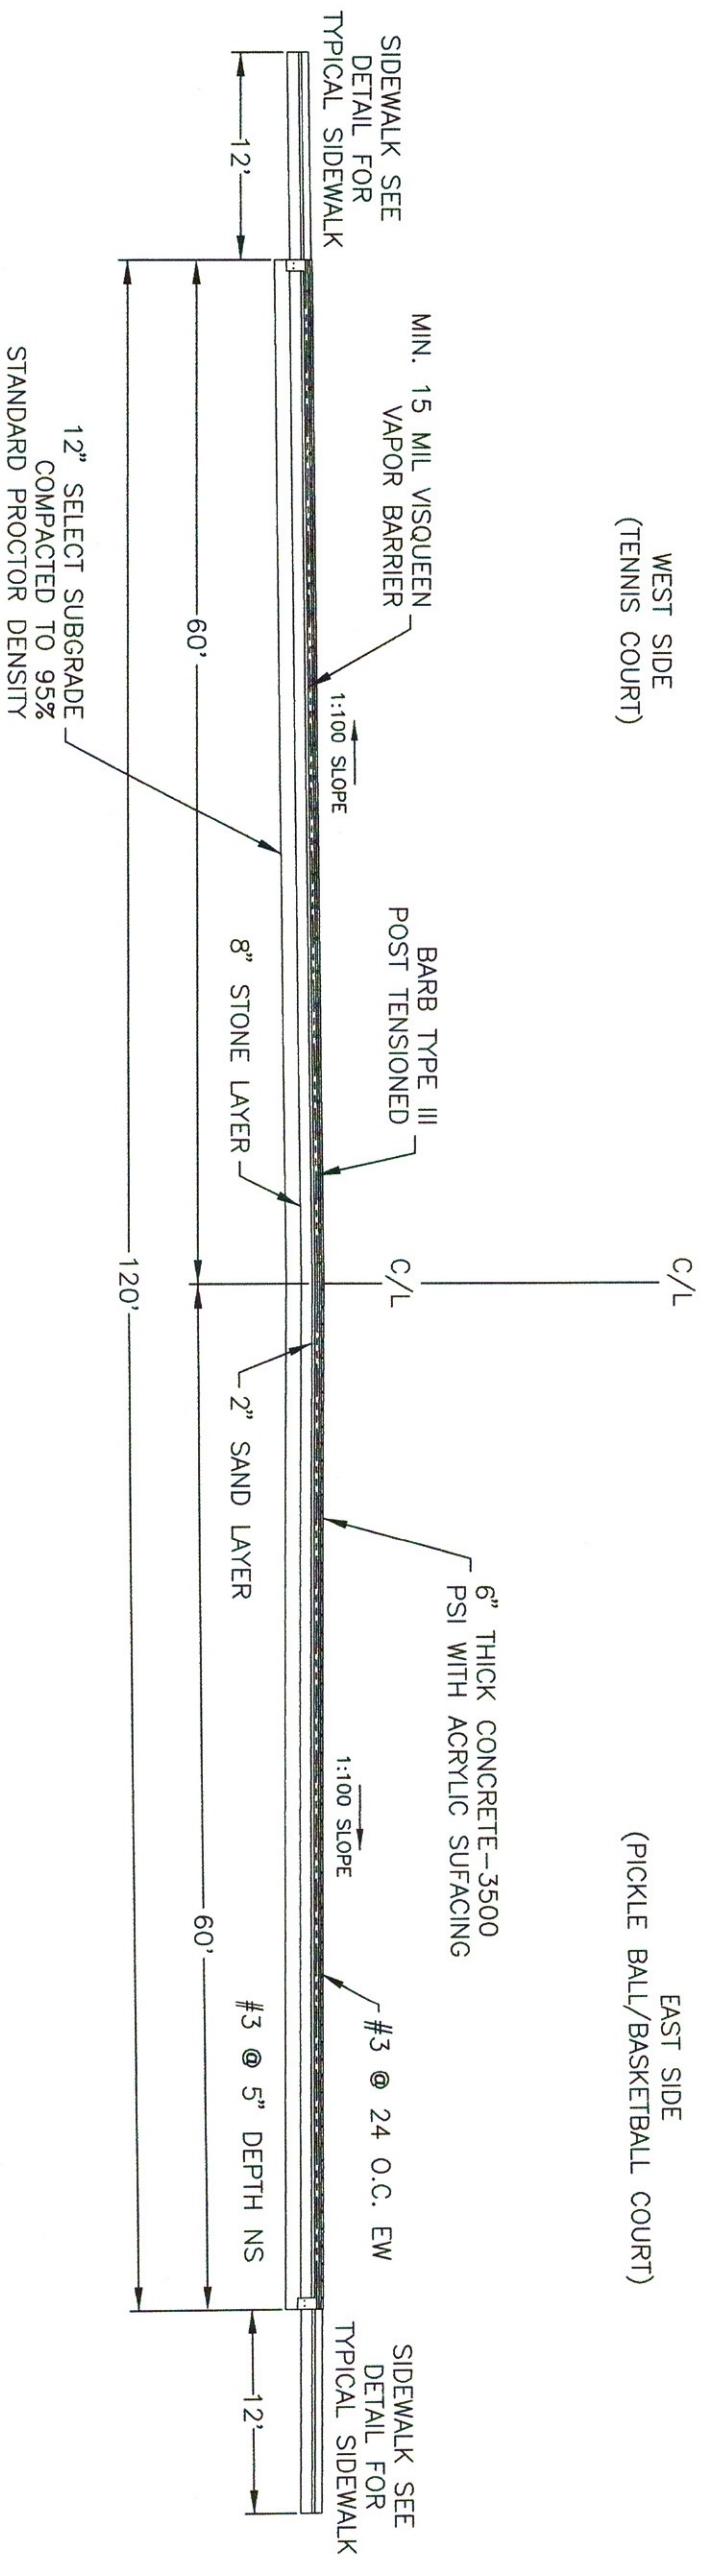

SECTION A - A
N.T.S.

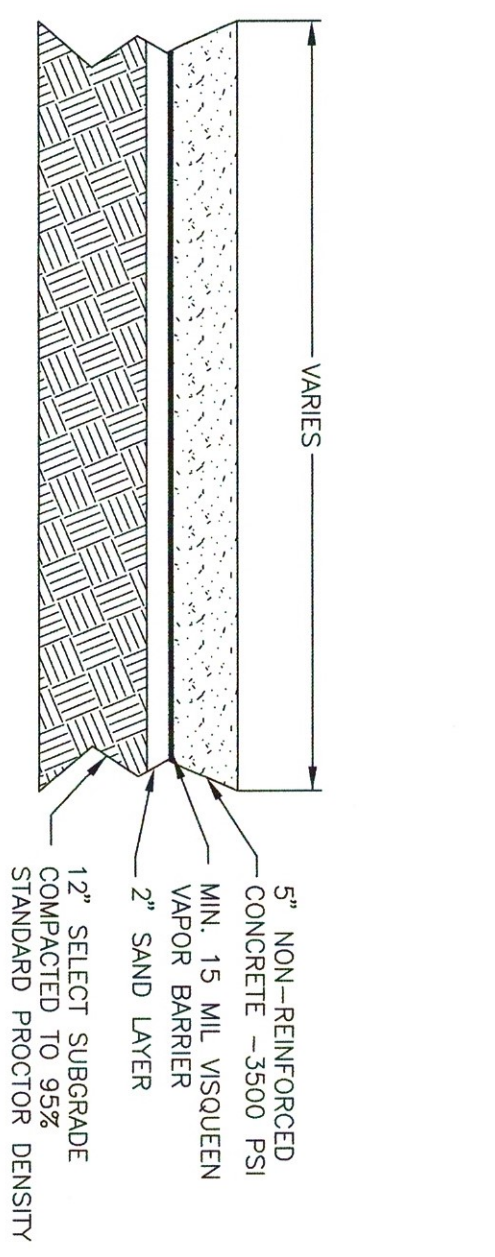

TYPICAL SIDEWALK DETAILS
N.T.S.

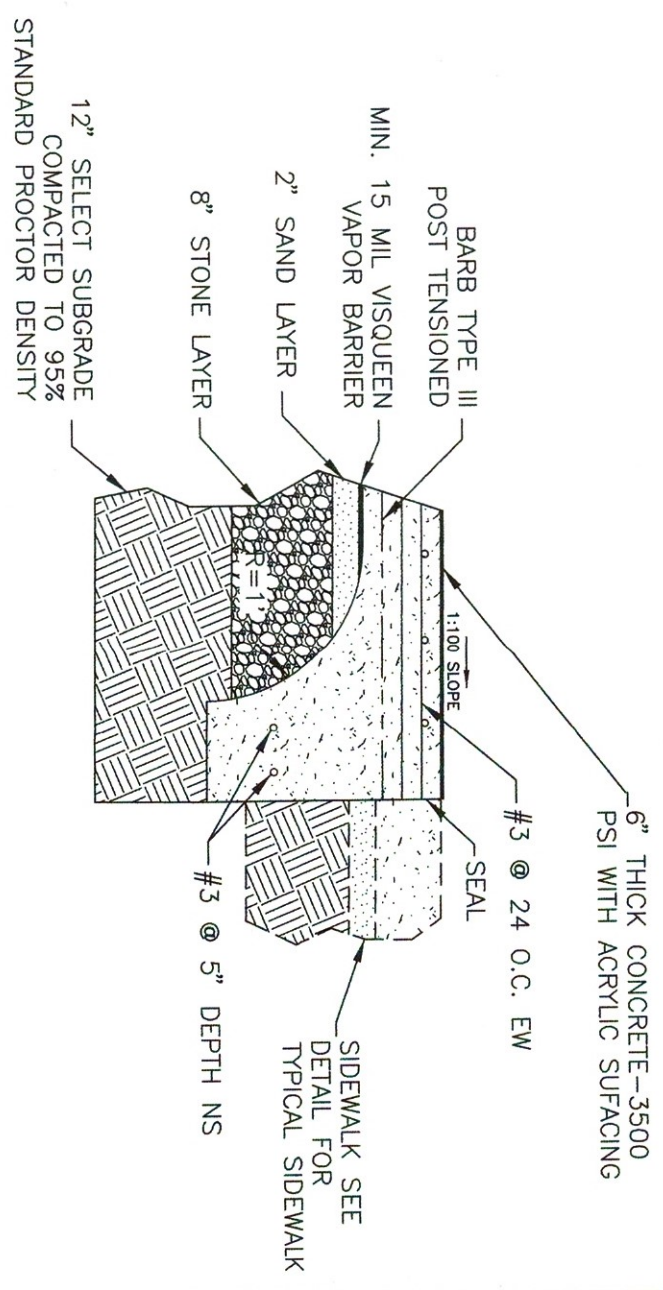


COURT SLAB DETAIL
N.T.S.

ENGINEER
KAS Gales Company
Consulting Engineers
18772 Harmon Road
Fayetteville, AR 72704
Wk. 479.361.9977 Cell 479.422.0763
Email: carl.d.gales@gmail.com


Harry Sbanotto Park Renovations
Courts Details
CLIENT: City of Tontitown
DESIGNED BY: CDG
APPROVED BY: CDG
DRAWN BY: IPM
DATE PREPARED: Jan. 2021

ISSUED FOR CONSTRUCTION
By *CDG* Date *5/15/21*

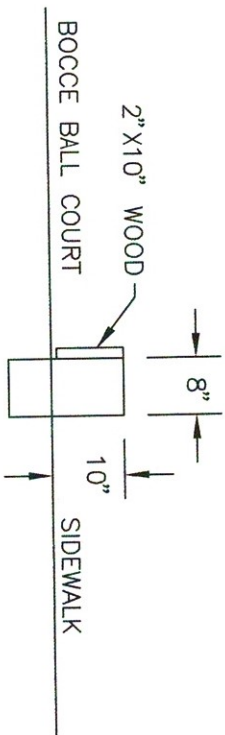

BOCCÉ BALL COURT CURB
SCALE 1" = 1'

ENGINEER
KAS Gales Company
Consulting Engineers
18772 Harmon Road
Fayetteville, AR 72704
Wk. 479.361.9977 Cell 479.422.0763
Email: carl.d.gales@gmail.com

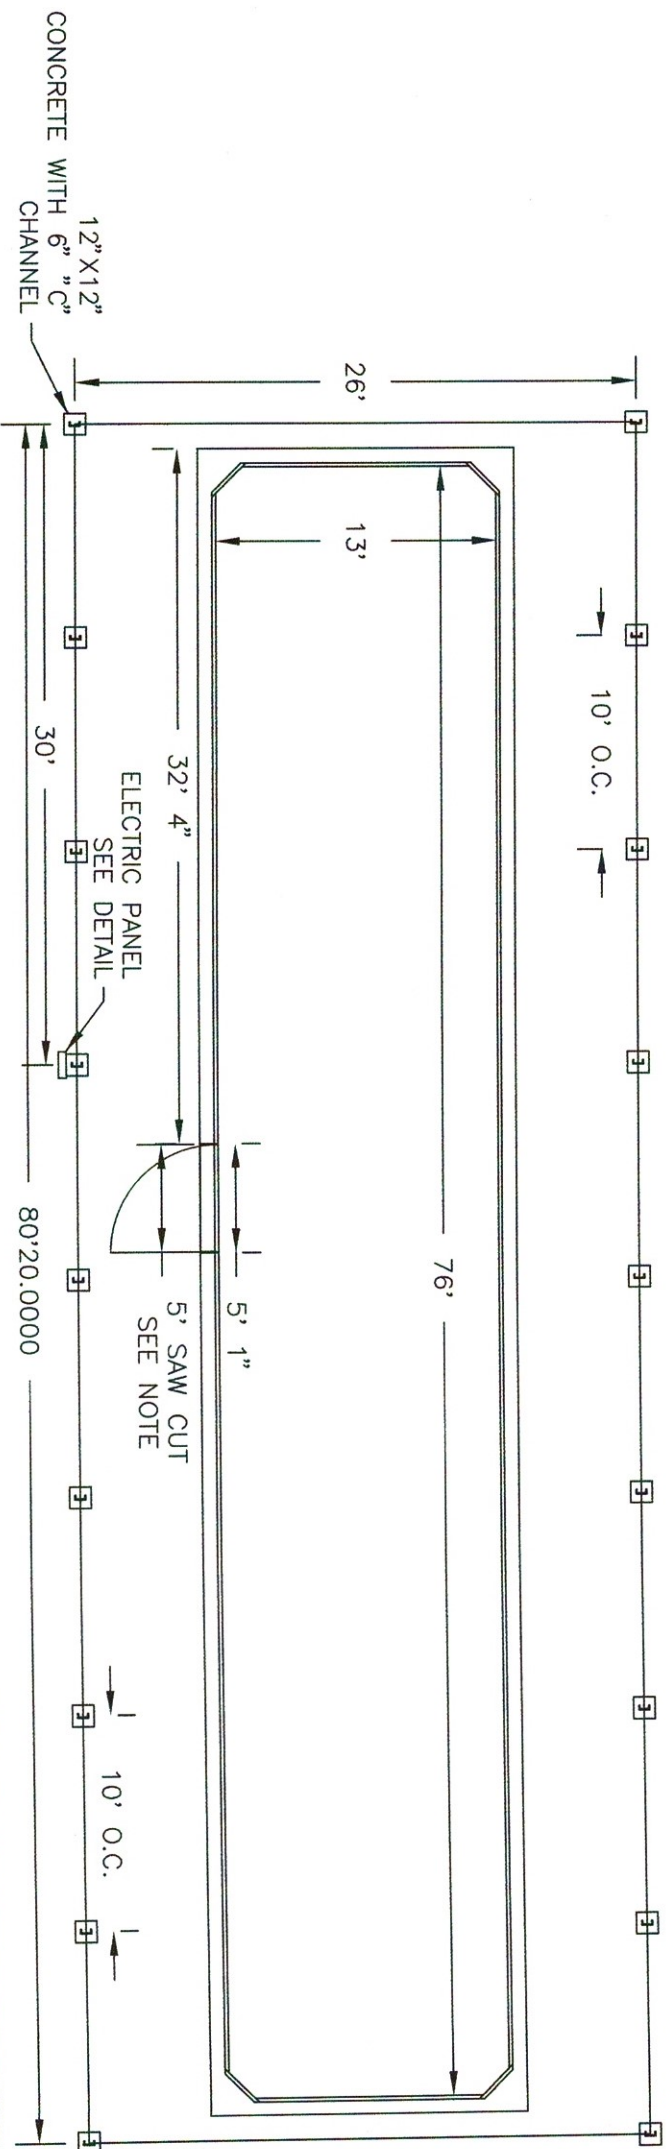


BOCCÉ BALL COURT NOTE:

THE CITY OF TONTOWN SHALL SAWCUT A 5' WIDE OPENING IN EXISTING CONCRETE CURB IN ORDER TO PROVIDE ACCESSIBLE ENTRY TO COURT. CHIP OR GRIND SURFACE OF OPENING TO BE FLUSH WITH ADJACENT SIDEWALK AND COURT SURFACES. SURFACE IRREGULARITIES SHALL NOT EXCEED 1/2" IN VERTICAL MEASUREMENT.


NOTE:

ALL WORK SHALL BE PREFORMED BY THE CITY OF TONTOWN.

BOCCÉ BALL COURT PLAN
SCALE 3" = 1'

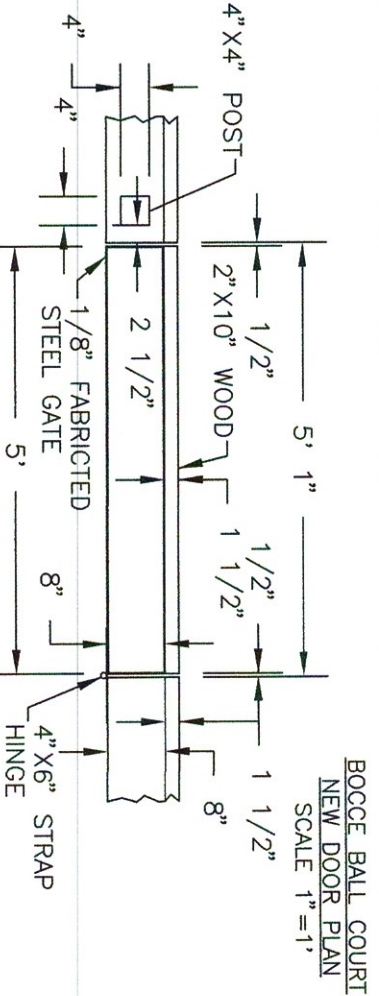

BOCCÉ BALL COURT NEW DOOR PLAN
SCALE 1" = 1'

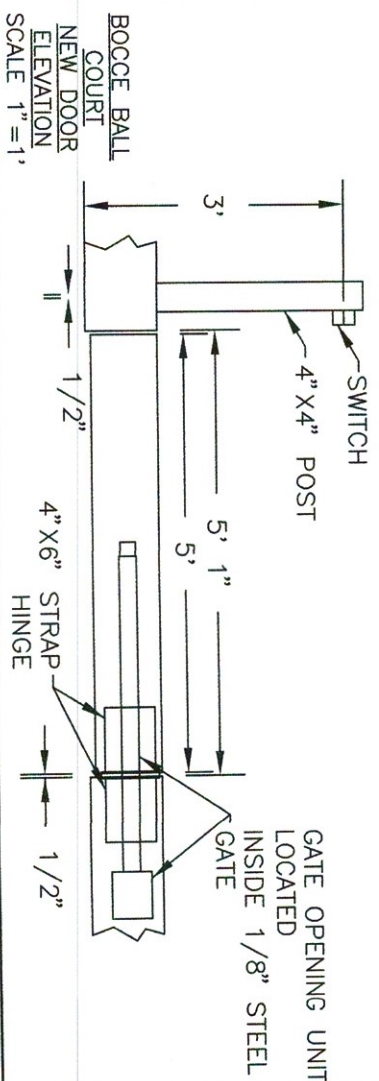


BOCCÉ BALL COURT NEW DOOR ELEVATION
SCALE 1" = 1'




BOCCÉ BALL COURT ELECTRICAL PANEL
N.T.S.

Harry Sbanotto Park Renovations Bocce Ball Court Plan and Details		CLIENT: City of Tontown	
DESIGNED BY: CDG	APPROVED BY: Jan. 2021	DRAWN BY: IPM	DATE PREPARED:
ISSUED FOR CONSTRUCTION		By <u>CDG</u> Date <u>3/15/21</u>	
NO.	REVISION	DATE	BY
5 OF 9	SHEET NO.		

SILT FENCE ——— X

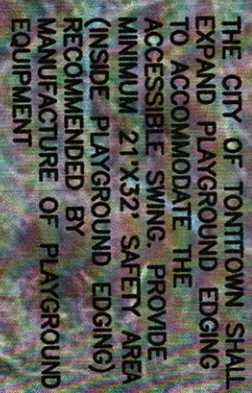

ALL WORK SHALL BE PERFORMED BY THE CITY OF TONTOWN.

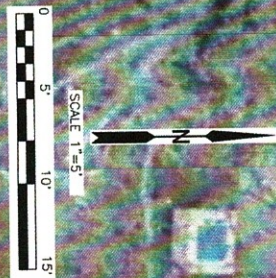

DESIGNED BY:	APPROVED BY: CDG
DRAWN BY: IPM	DATE PREPARED: Jan. 2021

By CS Date 3/15/21

6 OF 9
SHEET NO.



BEFORE YOU DIE..
1-800-482-8998
OR 811

PRIOR TO PERFORMING ANY GRADING OR EXCAVATING WORK, THE CONTRACTOR SHALL NOTIFY ALL UTILITY OWNERS, AND ARKANSAS ONE-CALL NOT LESS THAN 48 HOURS IN ADVANCE AND SHALL VERIFY OR ESTABLISH THE EXACT LOCATION AND DEPTH OF ALL UNDERGROUND LINES.

LEGEND:

SILT FENCE

x

EXISTING CONCRETE SIDEWALKS

MERRY GO ROUND REMOVAL NOTE:
 THE CITY OF TONTITOWN SHALL REMOVE EXISTING MERRY GO ROUND, CONCRETE FOOTING AND POST ASSEMBLY. BACKFILL FOOTING CAVITY WITH SAND WETTING AND COMPACTING IN 6" LIFTS. FILL TO EXISTING SUB GRADE ELEVATIONS. REPLACE GEOTEXTILE FABRIC OVER BACKFILLED AND COMPACTED AREA. THEN REPLACE WITH PLAYGROUND MULCH TO MATCH EXISTING CONDITIONS.


EXISTING PLAYGROUND AREA

THE CITY OF TONTITOWN SHALL REMOVE THE EXISTING MERRY GO ROUND.

THE CITY OF TONTITOWN SHALL INSTALL SILT FENCE 6" OFF EXISTING EDGING.

EXISTING PLAYGROUND AREA

EXISTING CONCRETE SIDEWALKS

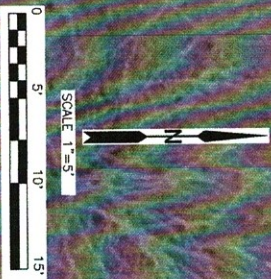

BEFORE YOU DIG...
 1-800-482-6399
 OR 811

BEFORE YOU PERFORM ANY GRADING OR EXCAVATING WORK, THE CONTRACTOR SHALL NOTICES TARRANT COUNTY ENGINEERS AND SHALL VERIFY THE EXACT LOCATION AND DEPTH OF ALL UNDERGROUND LINES.

ISSUED FOR CONSTRUCTION By <u>CDG</u> Date <u>3/15/21</u>		Harry Sbanotto Park Renovations Merry Go Round Removal CLIENT: City of Tontitown		ENGINEER KAS Gales Company Consulting Engineers 18772 Harmon Road Fayetteville, AR 72704 Wk. 479.361.9977 Cell 479.422.0763 Email: carl.d.gales@gmail.com
NO.	REVISION	DATE	BY	

DESIGNED BY: CDG

APPROVED BY: CDG

DRAWN BY: IFM

DATE PREPARED: Jan. 2021