


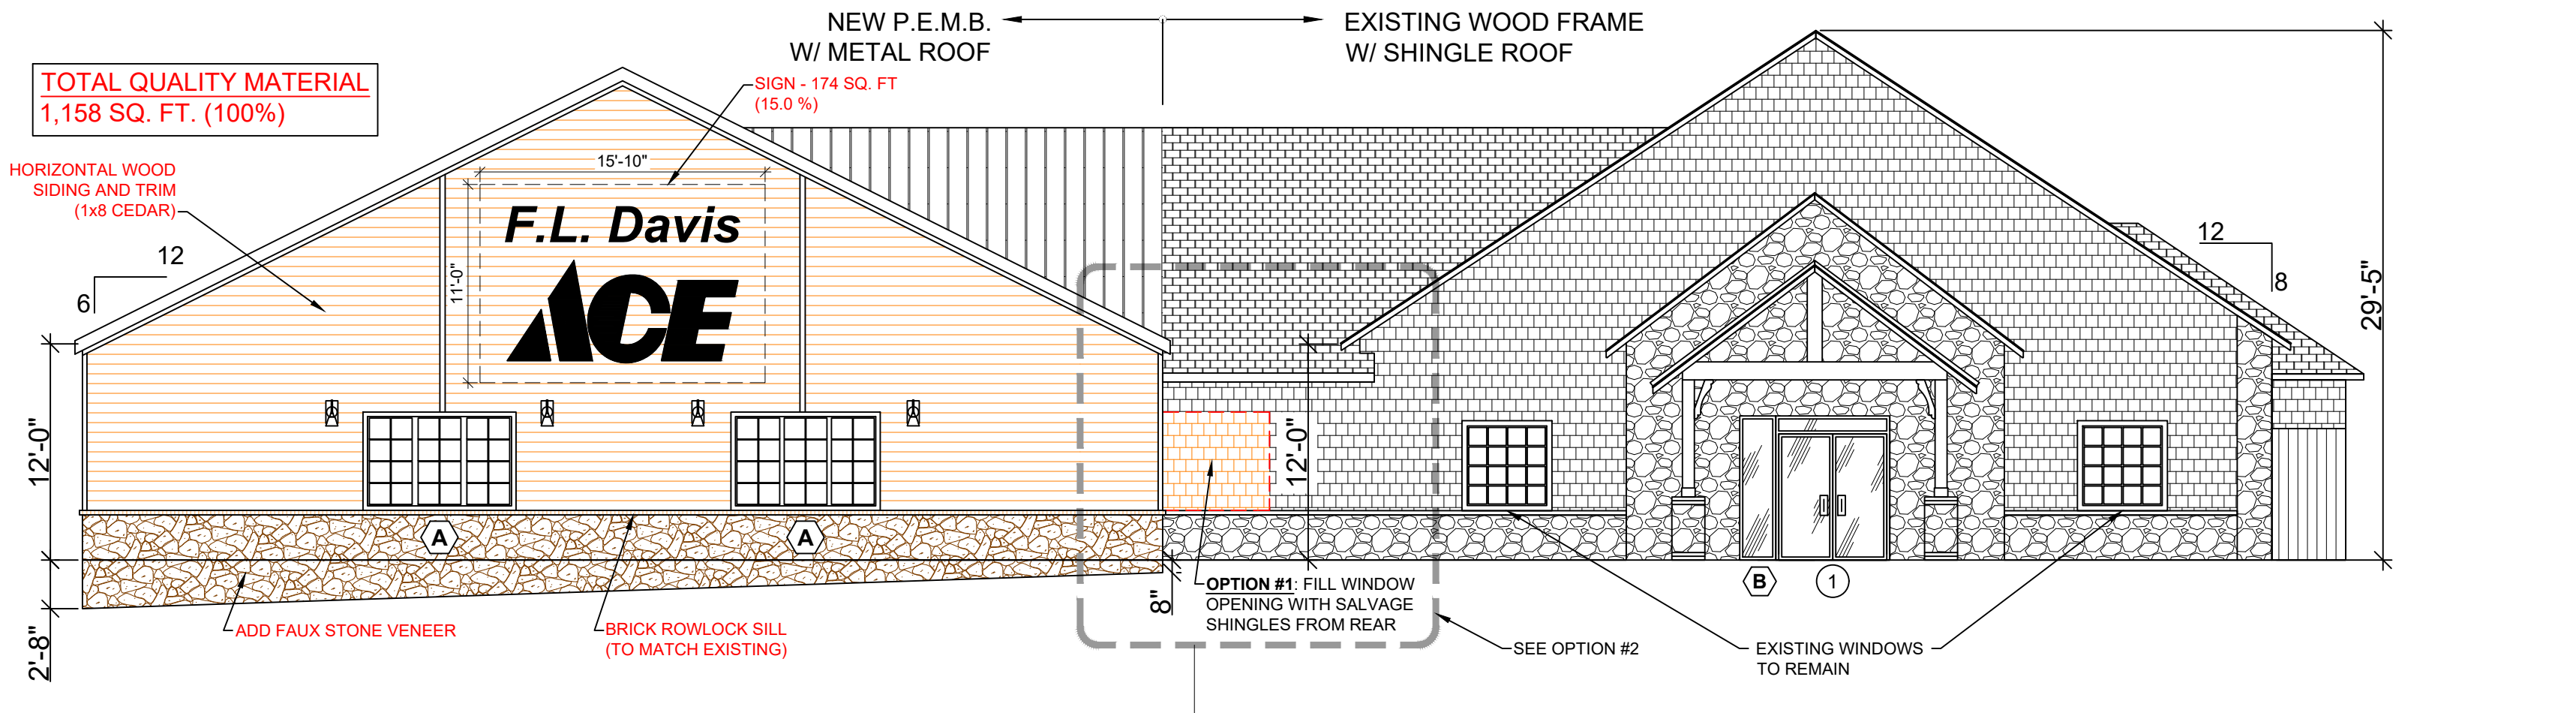


NORTH ELEVATION _____ SCALE: 1/8" = 1'-0"

MATERIAL DATA:	
NORTH ELEVATION:	
TOTAL WALL AREA (LESS WINDOW):	1,158 SQ. FT. (100 %)
SIGN AREA	174 SQ. FT. (15.0 %)
TOTAL WALL AREA LESS SIGN AREA:	984 SQ.FT.
REQUIRED: 738 SQ. FT. (75 %)	PROVIDED: 984 SQ. FT. (85.0 %)
WEST ELEVATION:	
TOTAL WALL AREA (LESS WINDOW):	115 SQ. FT. (100 %)
REQUIRED: 86.25 SQ. FT. (75 %)	PROVIDED: 115 SQ. FT. (100 %)
EAST ELEVATION:	
TOTAL WALL AREA (LESS WINDOW):	1,242 SQ. FT. (100 %)
REQUIRED: 931.50 SQ. FT. (75 %)	PROVIDED: 1,242 SQ. FT. (100 %)


HORIZONTAL SIDING:
1x8 CEDAR WOOD SHIP LAP BOARD

VERTICAL SIDING:
TIMBERTECH CLADDING - <https://azekexteriors.com/products/cladding>


FAUX STONE:
FAUX ELDORADO STONE - <https://www.eldoradostone.com/types/stone/>

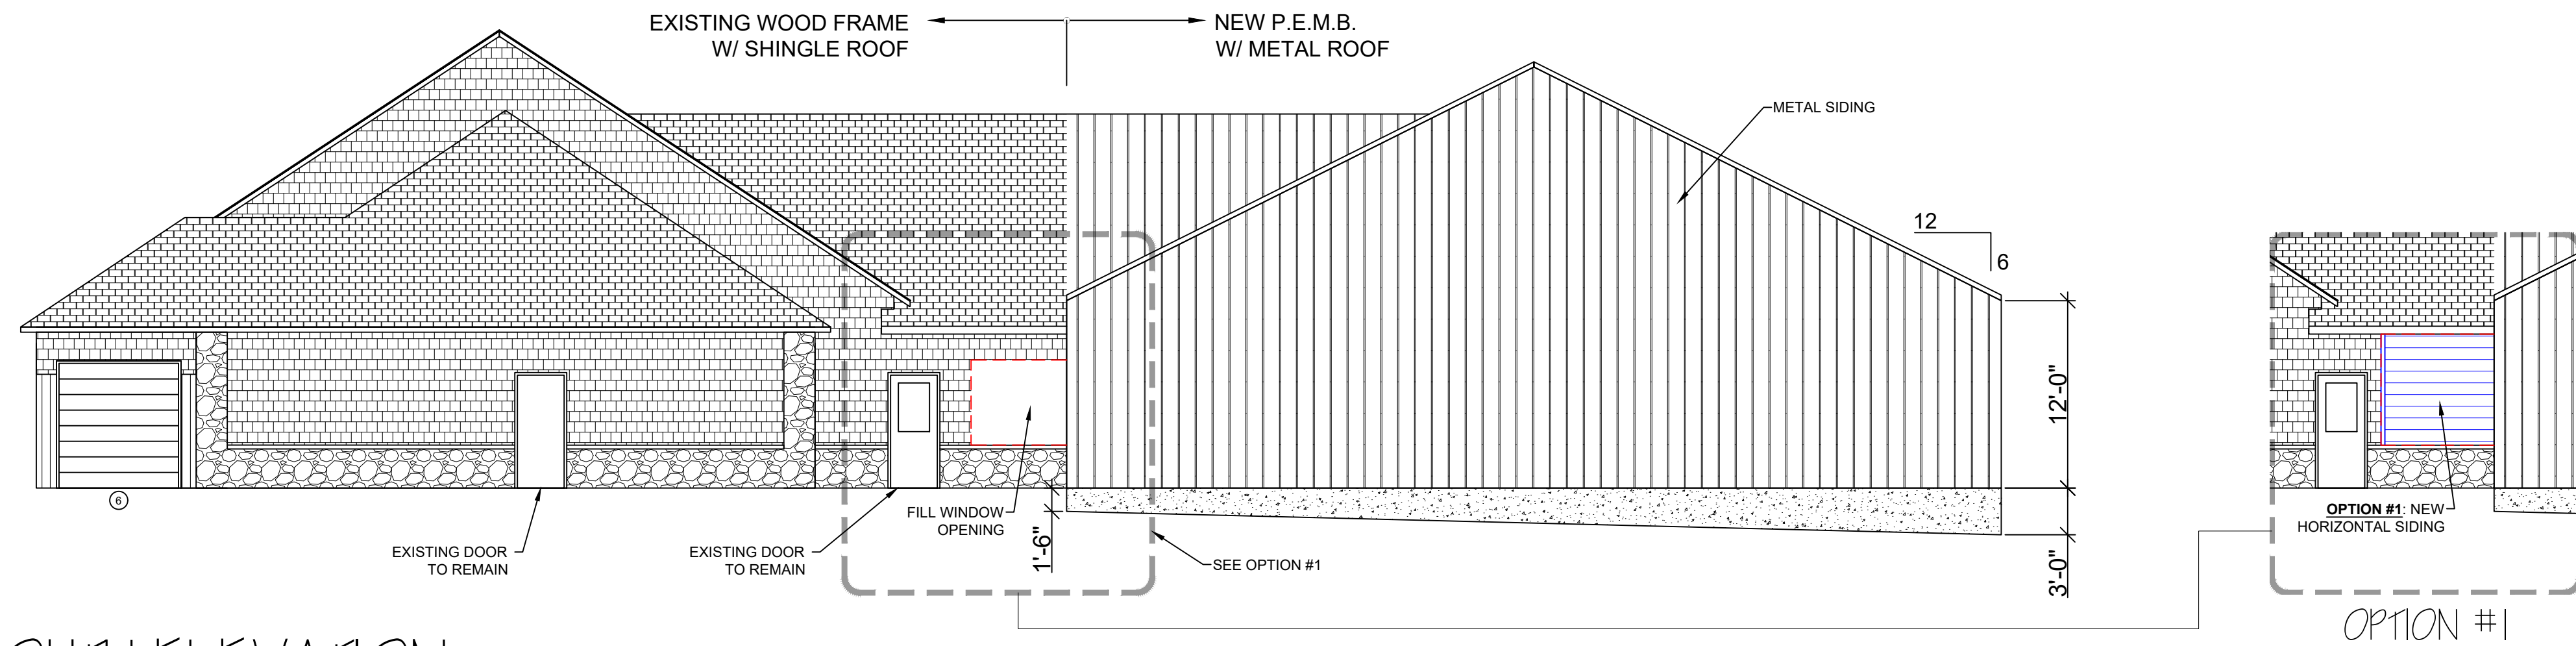

SOUTH ELEVATION _____ SCALE: 1/8" = 1'-0"

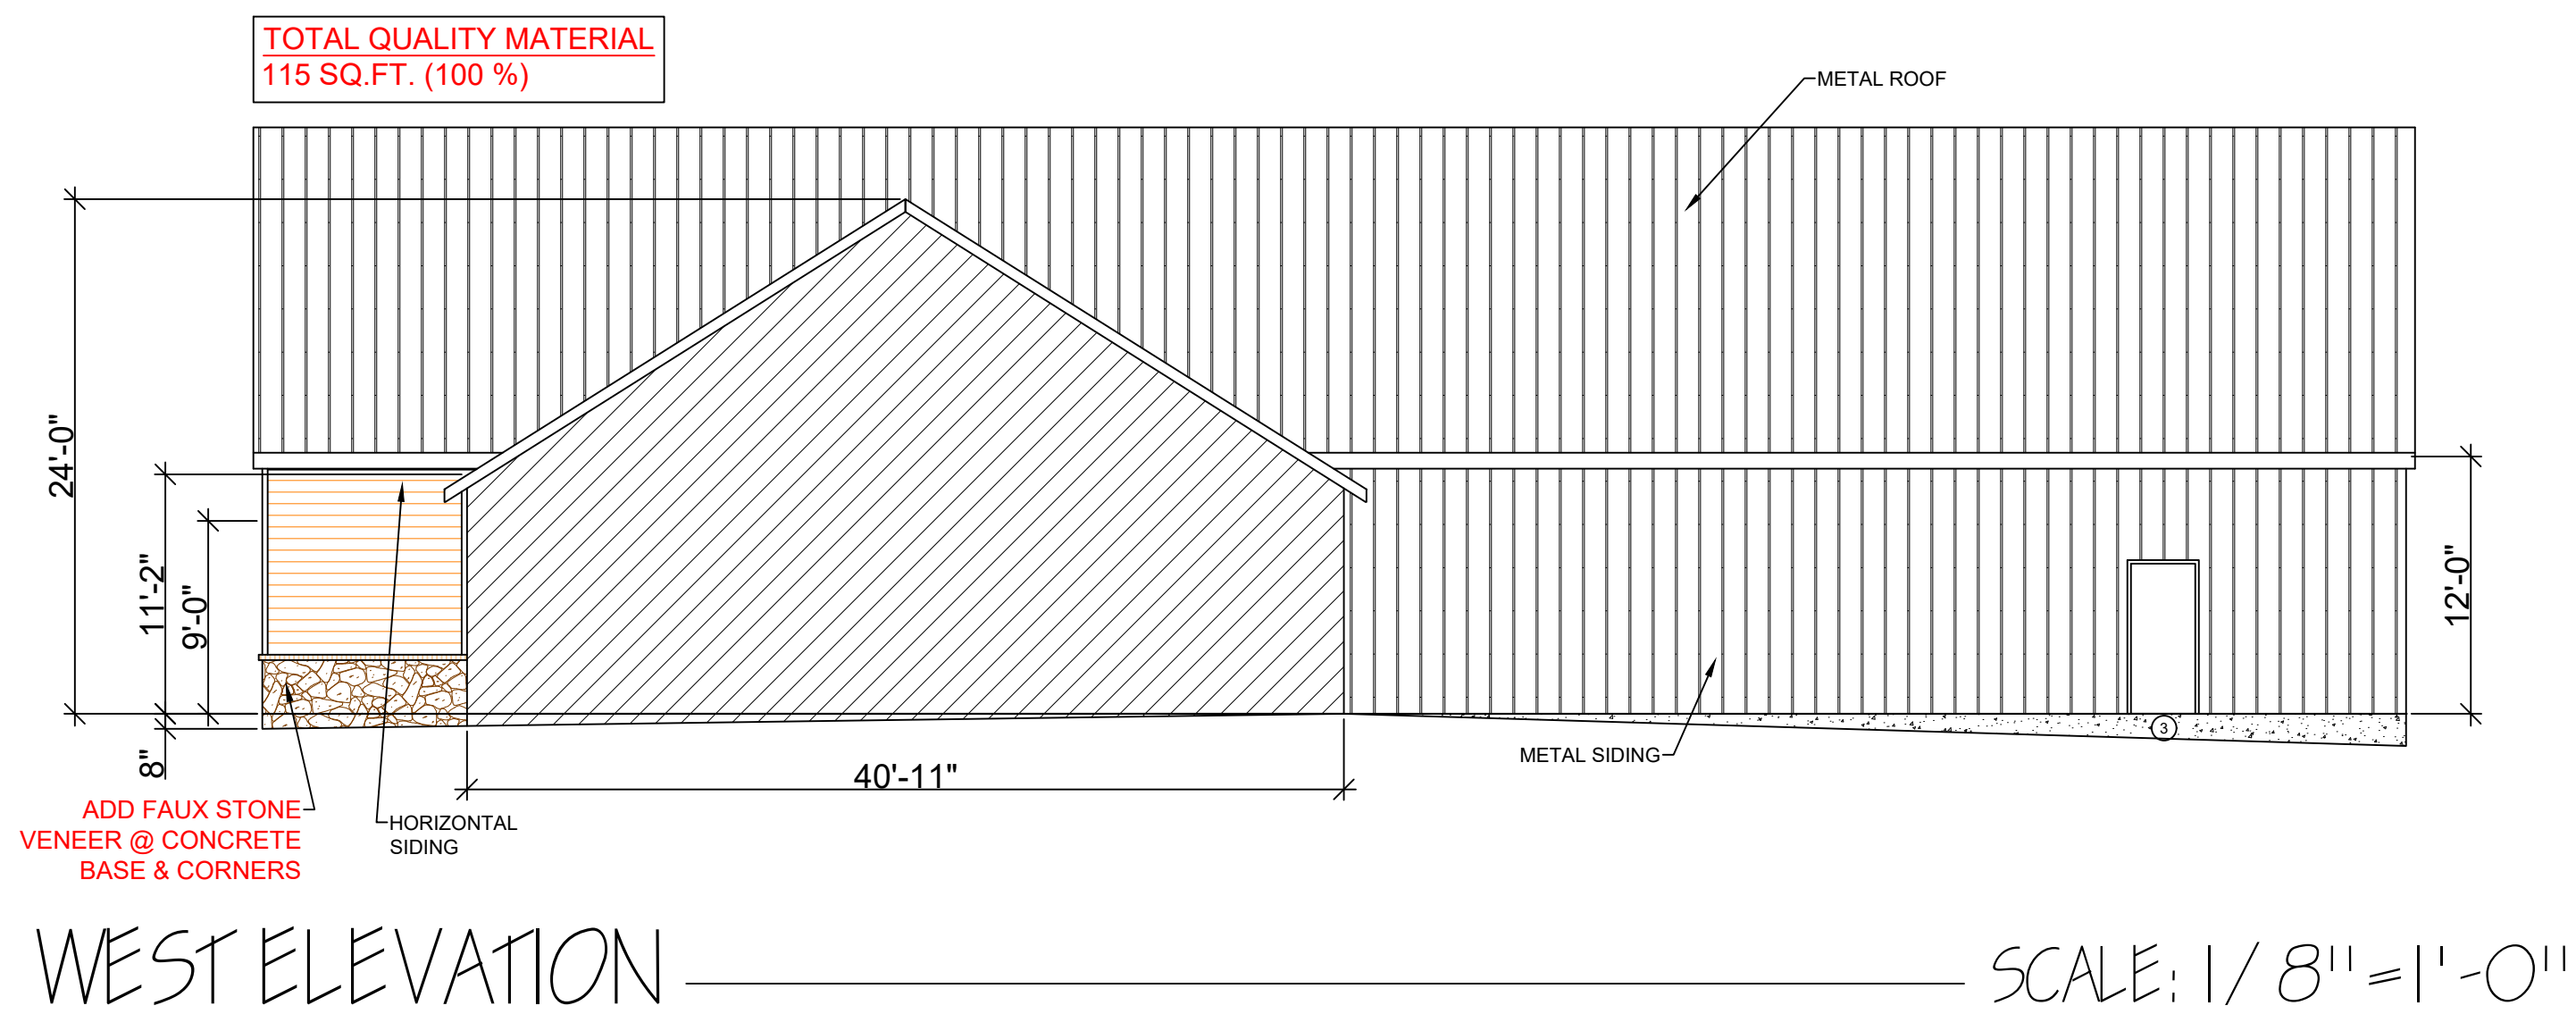

WEST ELEVATION _____ SCALE: 1/8" = 1'-0"

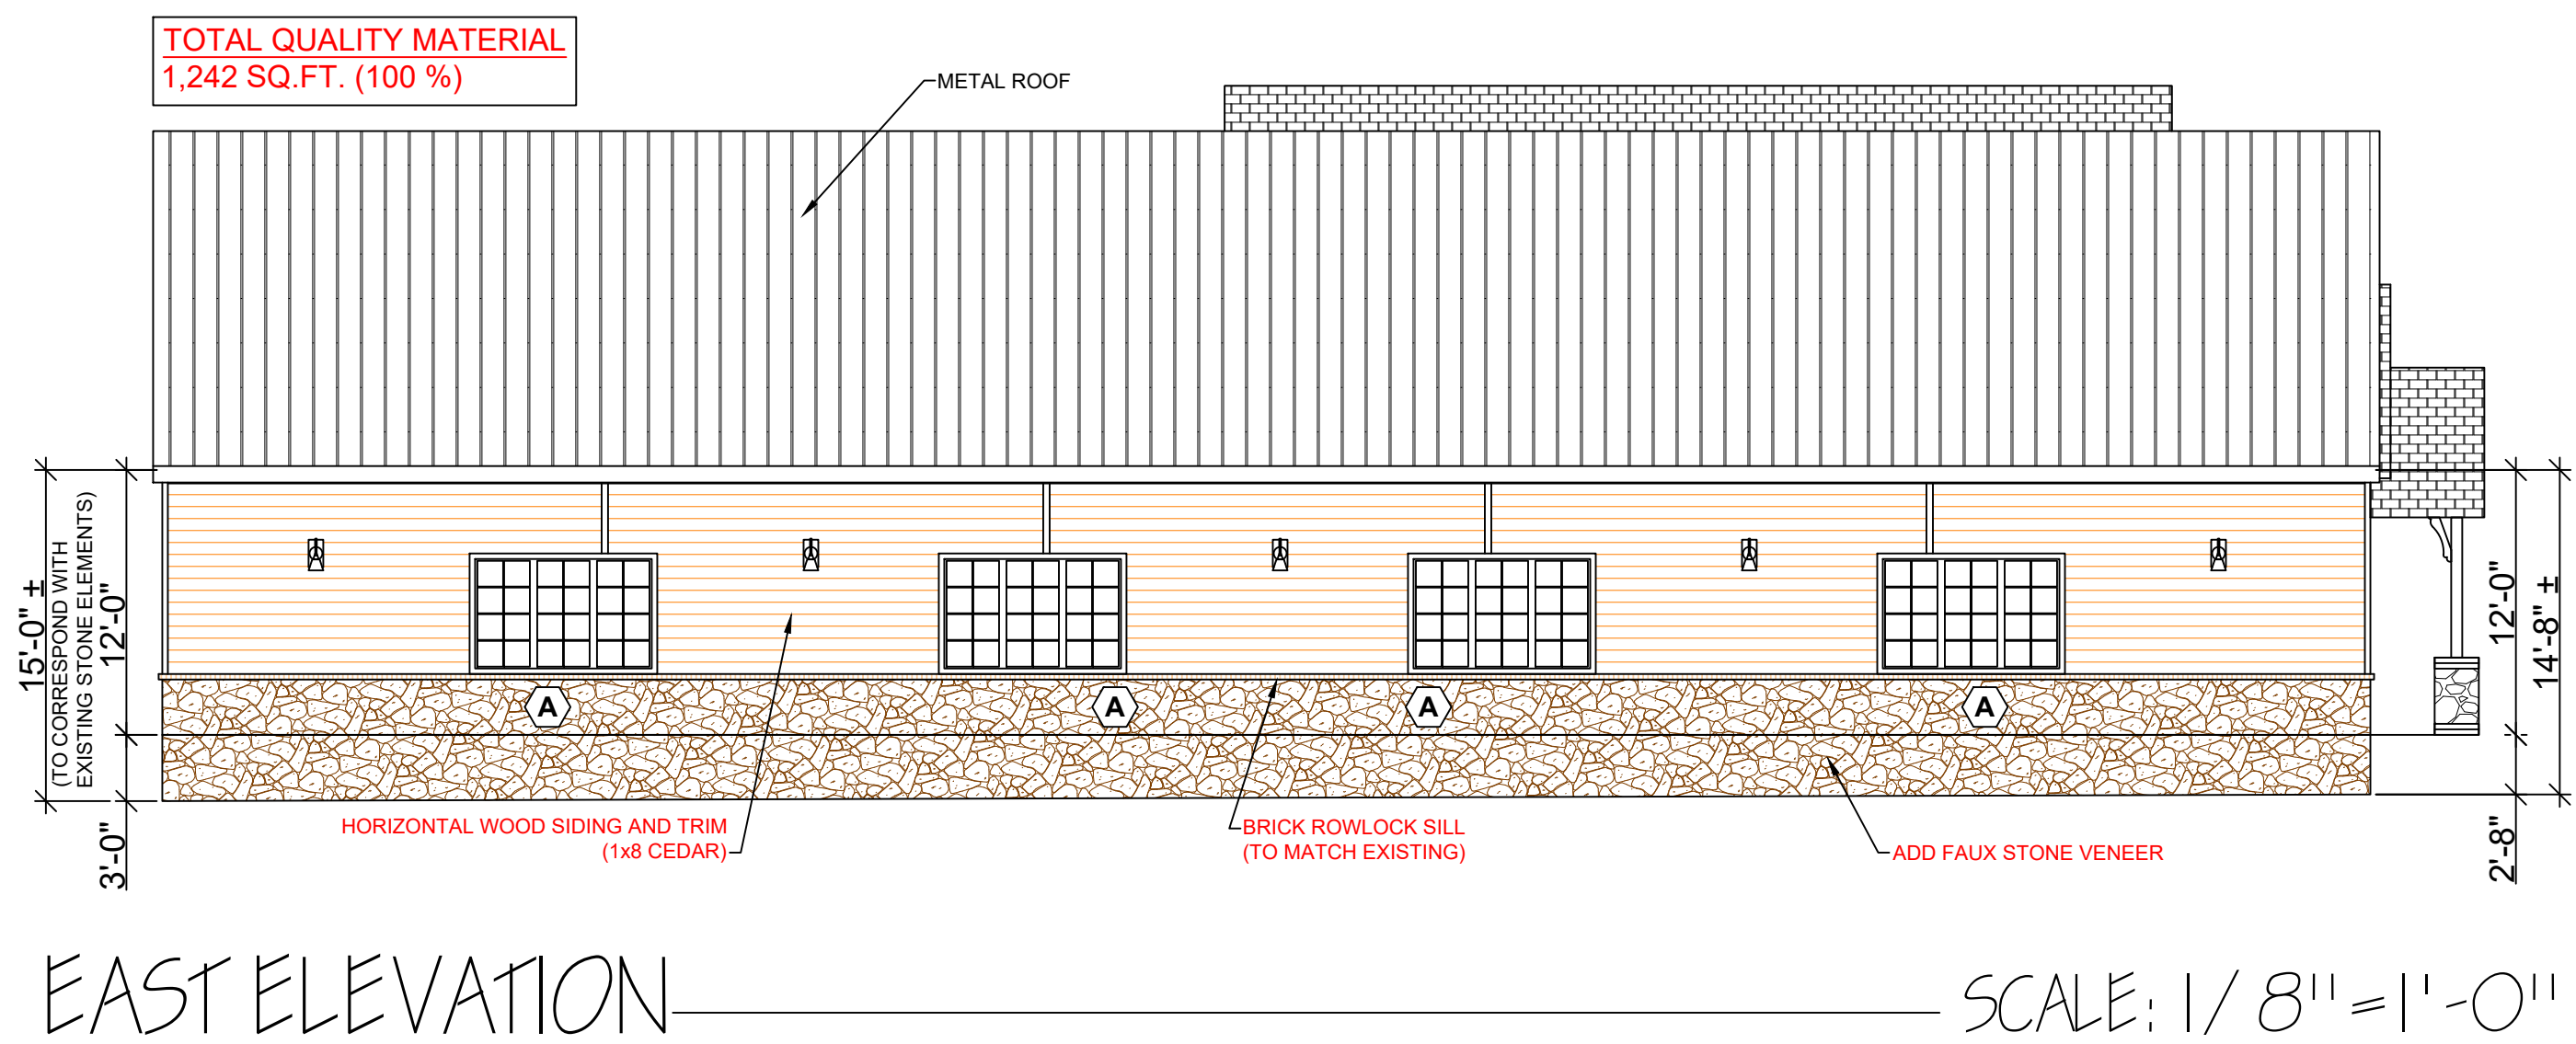

EAST ELEVATION _____ SCALE: 1/8" = 1'-0"

1-2368

COPYRIGHT, TBA

11912 KANIS ROAD, SUITE F-8
LITTLE ROCK, ARKANSAS 72211
(OFFICE) 501-516-3676
(FAX) 501-516-3166
tbaarchitects@tbaarchitects.net
tba
Architect

NEW ELEVATIONS

NEW ADDITION / REMODEL FOR:
F.L. DAVIS - ACE HARDWARE
TONTOWN, ARKANSAS

PROJECT # 2368

DATE: 03/14/2023

SHEET #
A 21

FILE #
OF