


**TOWNE PARK @ HAR-BER**  
TONTITOWN ARKANSAS

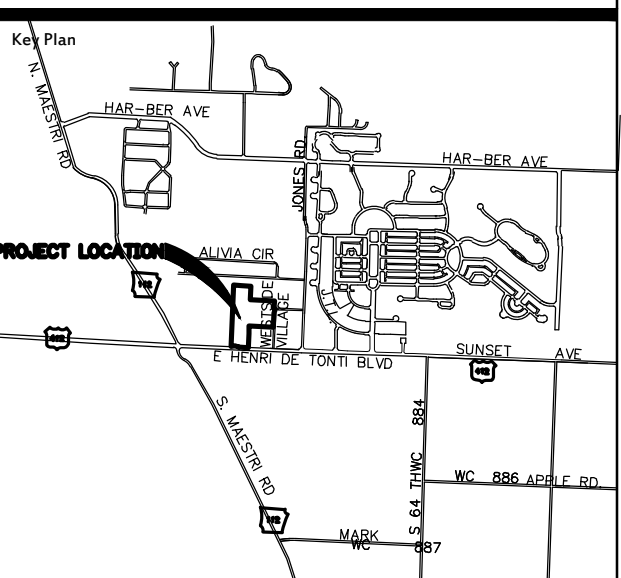

No.	Description	Date


This document, and the ideas and designs incorporated herein, as an instrument of professional service, is the property of Crafton, Tull & Associates, Inc. and is not to be used, in whole or in part, for any other project, without the written authorization of Crafton, Tull & Associates, Inc.

PROJECT NO: 15106700  
ISSUE DATE: 8/28/2015  
CONTRACT: Z. JOHNSTON  
CHECKED BY:

**PRELIMINARY PLANS**  
THIS DOCUMENT IS PRELIMINARY IN NATURE AND IS NOT A FINAL SIGNED AND SEALED DOCUMENT

© 2015 Crafton, Tull & Associates, Inc.

**EROSION CONTROL PHASE I**

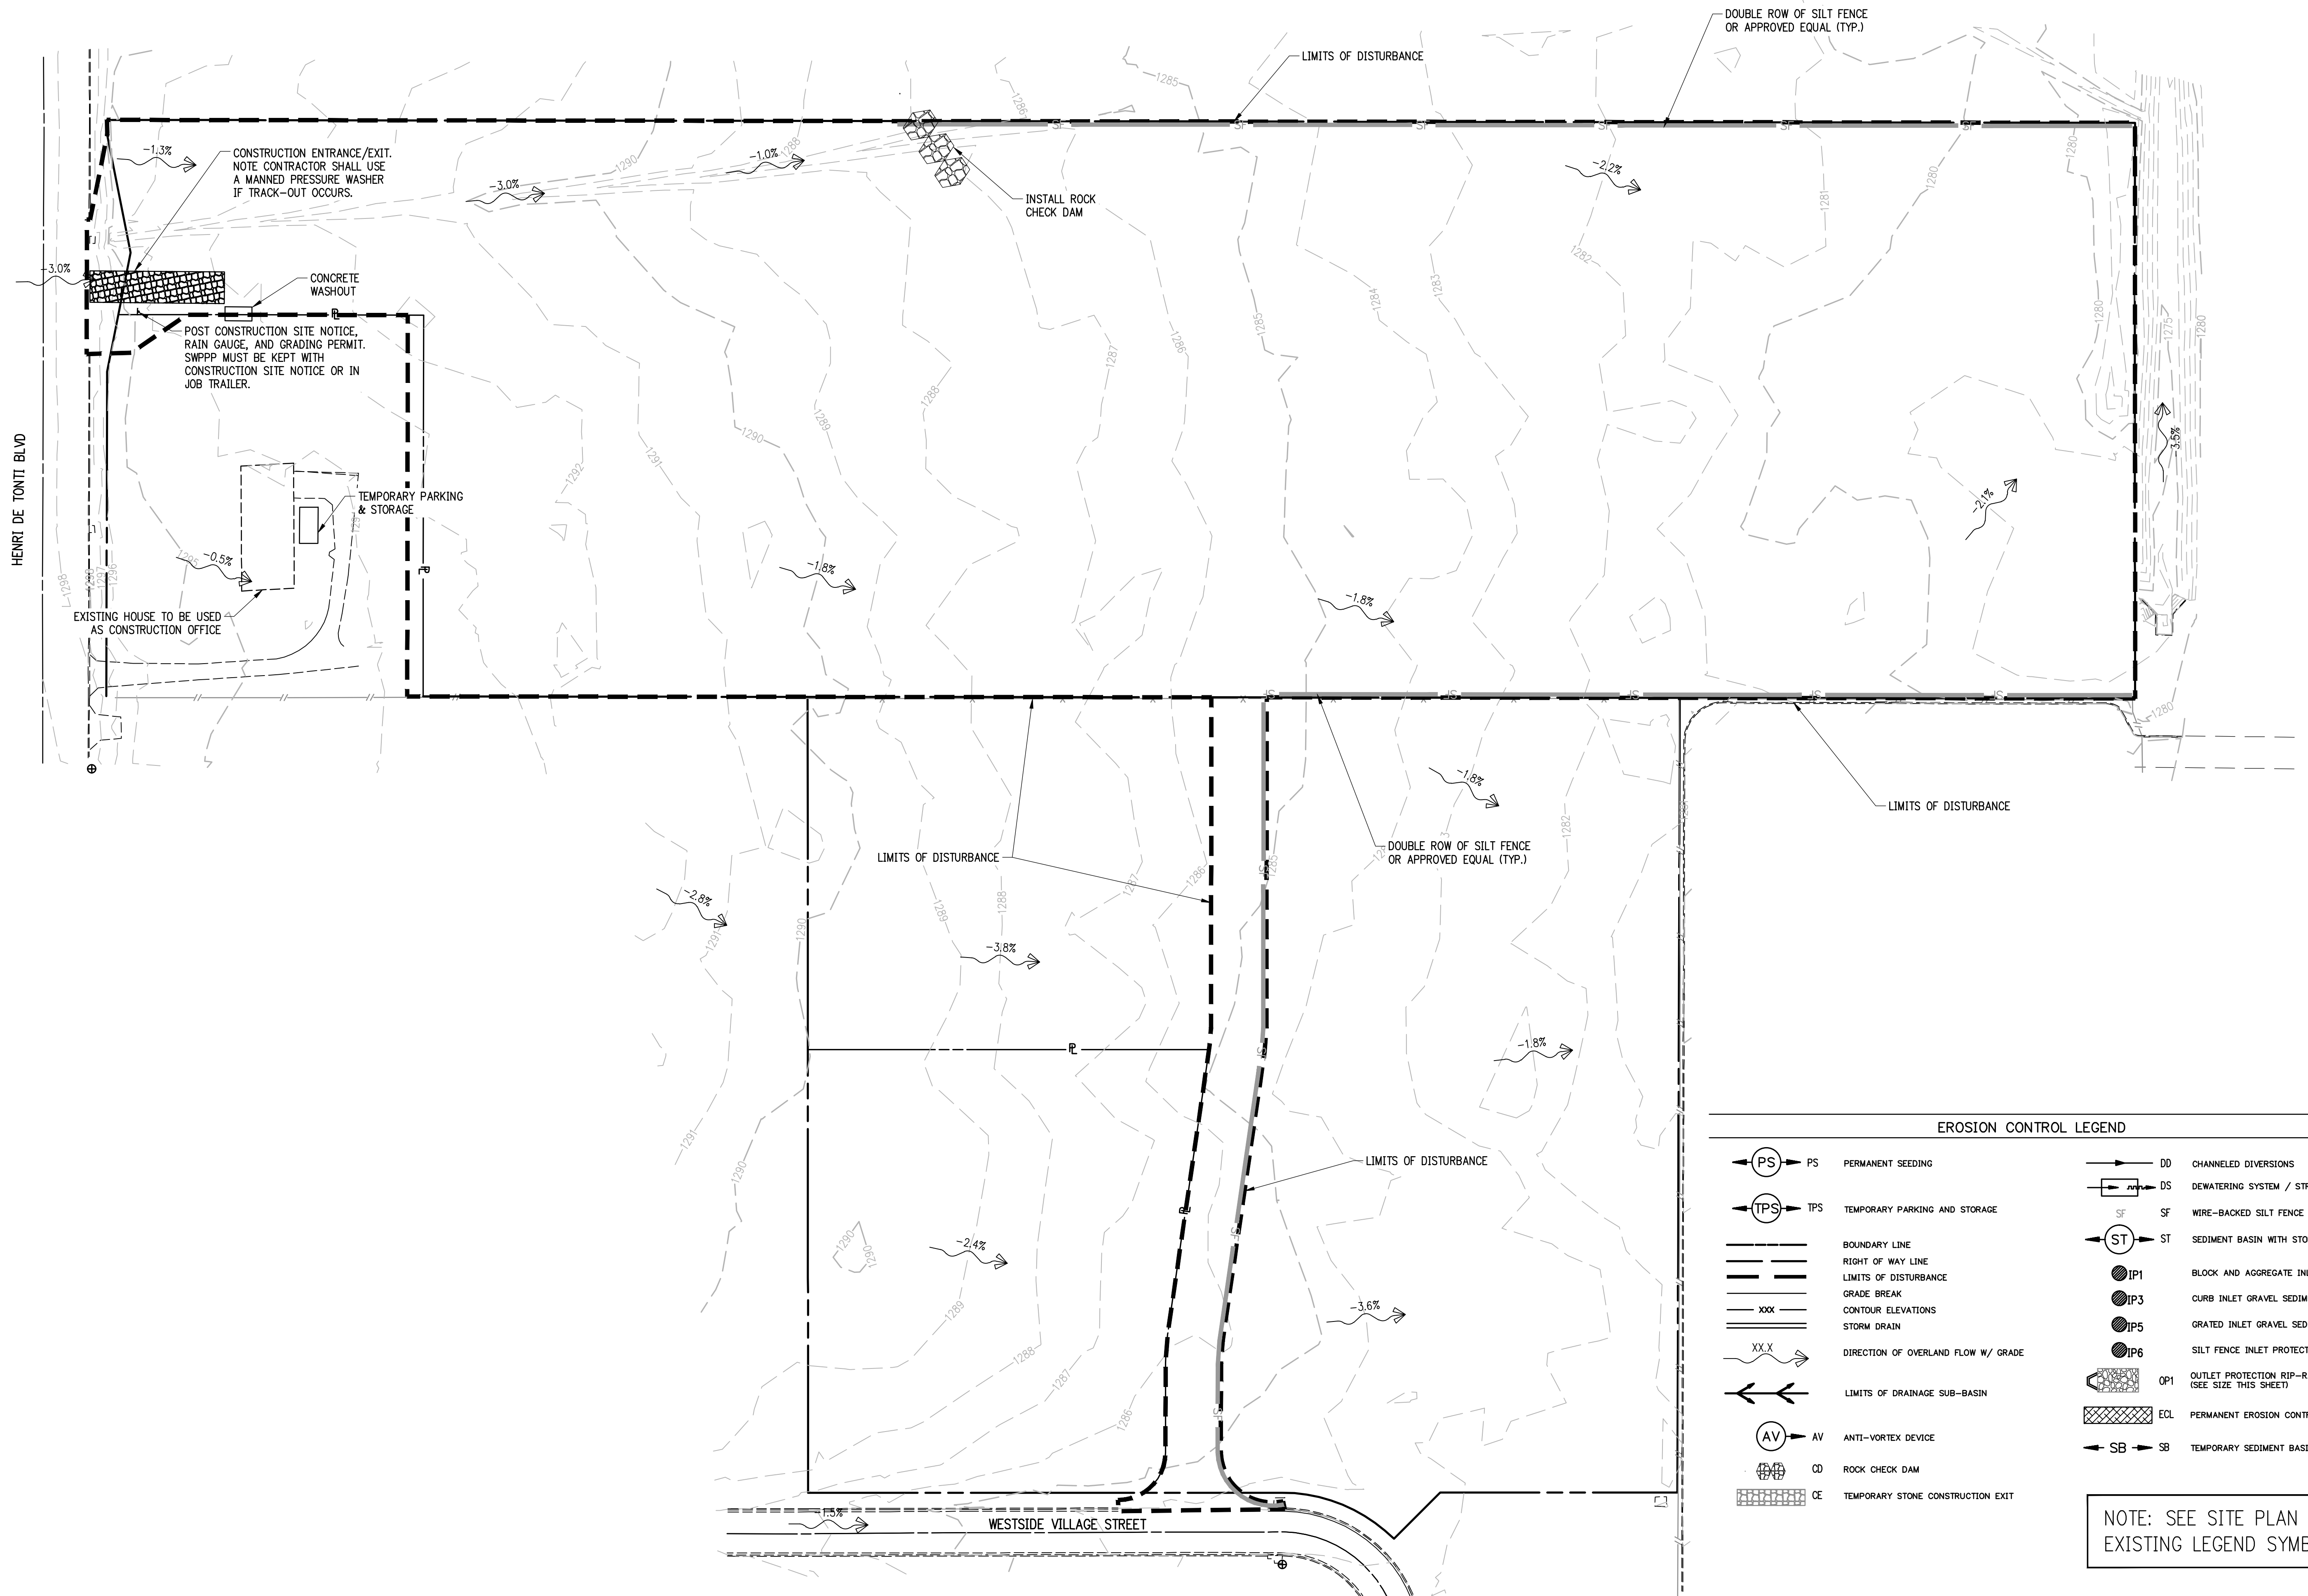

**EROSION CONTROL LEGEND**

PS PERMANENT SEEDING	DD CHANNLED DIVERSIONS
TPS TEMPORARY PARKING AND STORAGE	DS DEWATERING SYSTEM / STRUCTURE
BOUNDARY LINE	SF WIRE-BACKED SILT FENCE
RIGHT OF WAY LINE	ST SEDIMENT BASIN WITH STONE OUTLET
LIMITS OF DISTURBANCE	BLOCK AND AGGREGATE INLET SEDIMENT DEVISE
GRADE BREAK	CURB INLET GRAVEL SEDIMENT FILTER
CONTOUR ELEVATIONS	GRATED INLET GRAVEL SEDIMENT FILTER
STORM DRAIN	SILT FENCE INLET PROTECTION
DIRECTION OF OVERLAND FLOW W/ GRADE	OUTLET PROTECTION RIP-RAP PAD (SEE SIZE THIS SHEET)
LIMITS OF DRAINAGE SUB-BASIN	PERMANENT EROSION CONTROL LINING
AV ANTI-VORTEX DEVICE	SB TEMPORARY SEDIMENT BASIN
CD ROCK CHECK DAM	
CE TEMPORARY STONE CONSTRUCTION EXIT	

NOTE: SEE SITE PLAN FOR EXISTING LEGEND SYMBOLS

DRAWING: C-111, TOWNE PARK @ HAR-BER, PHASE I, EROSION CONTROL PHASE I  
 DATE: 8/28/2015  
 DRAWN BY: Z. JOHNSTON  
 CHECKED BY: Z. JOHNSTON  
 CRAFTON TULL & ASSOCIATES, INC.