



Door Schedule											
Mark	Width	Height	Frame Material	FRAME FINISH	Door Thickness	DOOR MATERIAL	Finish	Glazing	Threshold	Comments	
1	3' - 0"	7' - 0"	ALUMINUM	CLR. ANO.		ALUMINUM	CLR. ANO.	TEMP	Yes		
2	3' - 0"	7' - 0"	HM	PAINT	0' - 1 3/4"	SCWD	STAIN				
3	3' - 0"	7' - 0"	HM	PAINT	0' - 1 3/4"	HM	PAINT		Yes		
4	12' - 0"	14' - 0"			0' - 1 1/2"					1	
5	8' - 0"	10' - 0"								2	

KEYED DOOR NOTES:
1. INSULATED SECTIONAL OVERHEAD DOOR.
2. INSULATED SECTIONAL OVERHEAD DOOR WITH DOCK SEAL AND BUMPER STOPS

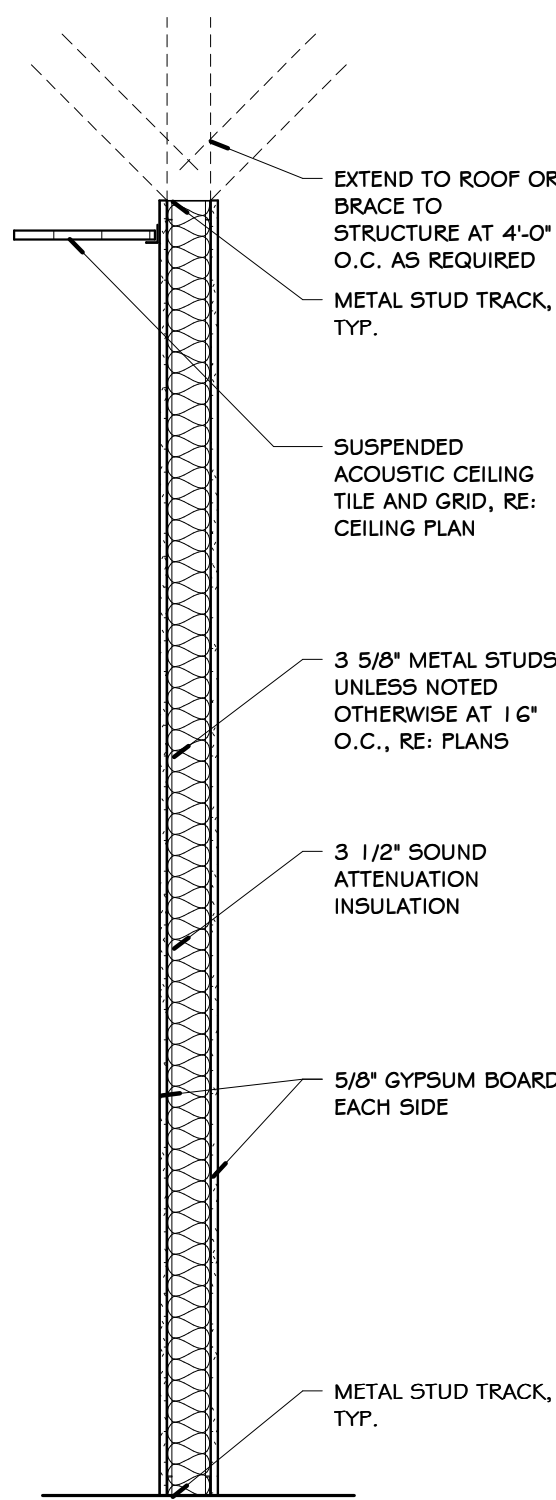

TYPICAL WALL PARTITION

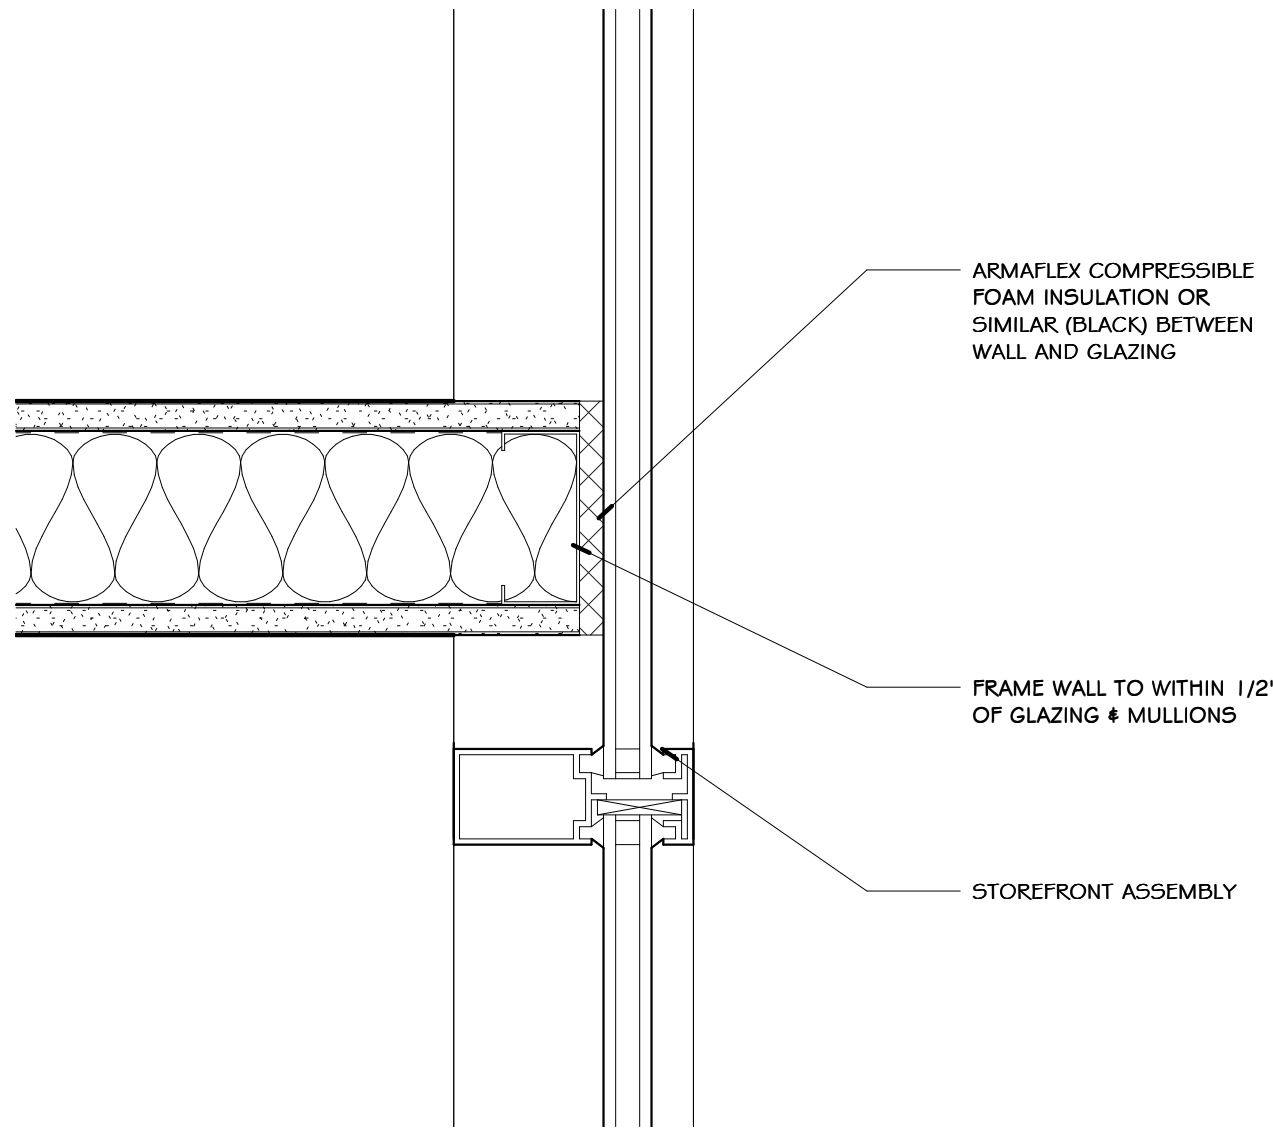


3 WALL TO STOREFRONT PLAN DETAIL
SCALE = 3" = 1'-0"

GENERAL CEILING NOTES


1. REFER TO THIS PLAN FOR LOCATION AND DESCRIPTION OF CEILING TYPES.
2. THE STARTING POINT FOR THE GRID IS EITHER NOTED OR DIMENSIONED. IF THE STARTING POINT IS NOT INDICATED, THEN THE GRID IS CENTERED WITHIN THE ROOM.
3. REFER TO ENGINEERED LIGHTING PLAN FOR TYPES OF LIGHTING FIXTURES.
4. REFER TO MECHANICAL PLAN FOR LOCATION OF MECHANICAL SUPPLY AND RETURN AIR GRILLS.
5. INSTALL NEW SPRINKLER HEADS, OR TURN DOWN HEADS, AT AREAS OF NEW CONSTRUCTION AS REQUIRED PER CODE AND OCCUPANCY TYPE.

SPRINKLER/FIRE SUPPRESSION SYSTEM

ALL FIRE SUPPRESSION SYSTEM WORK TO BE COORDINATED BY CERTIFIED SUB-CONTRACTOR. DESIGN AND MODIFICATION OF ANY SUCH WORK SHALL BE IN ACCORDANCE WITH STATE & FEDERAL REGULATIONS AND SUB-CONTRACTOR SHALL PREPARE SYSTEM DESIGN & CALCULATION AS REQUIRED.
NOTE: COORDINATE FIRE ENTRY AND BACK-FLOW PREVENTER WITH OWNER.

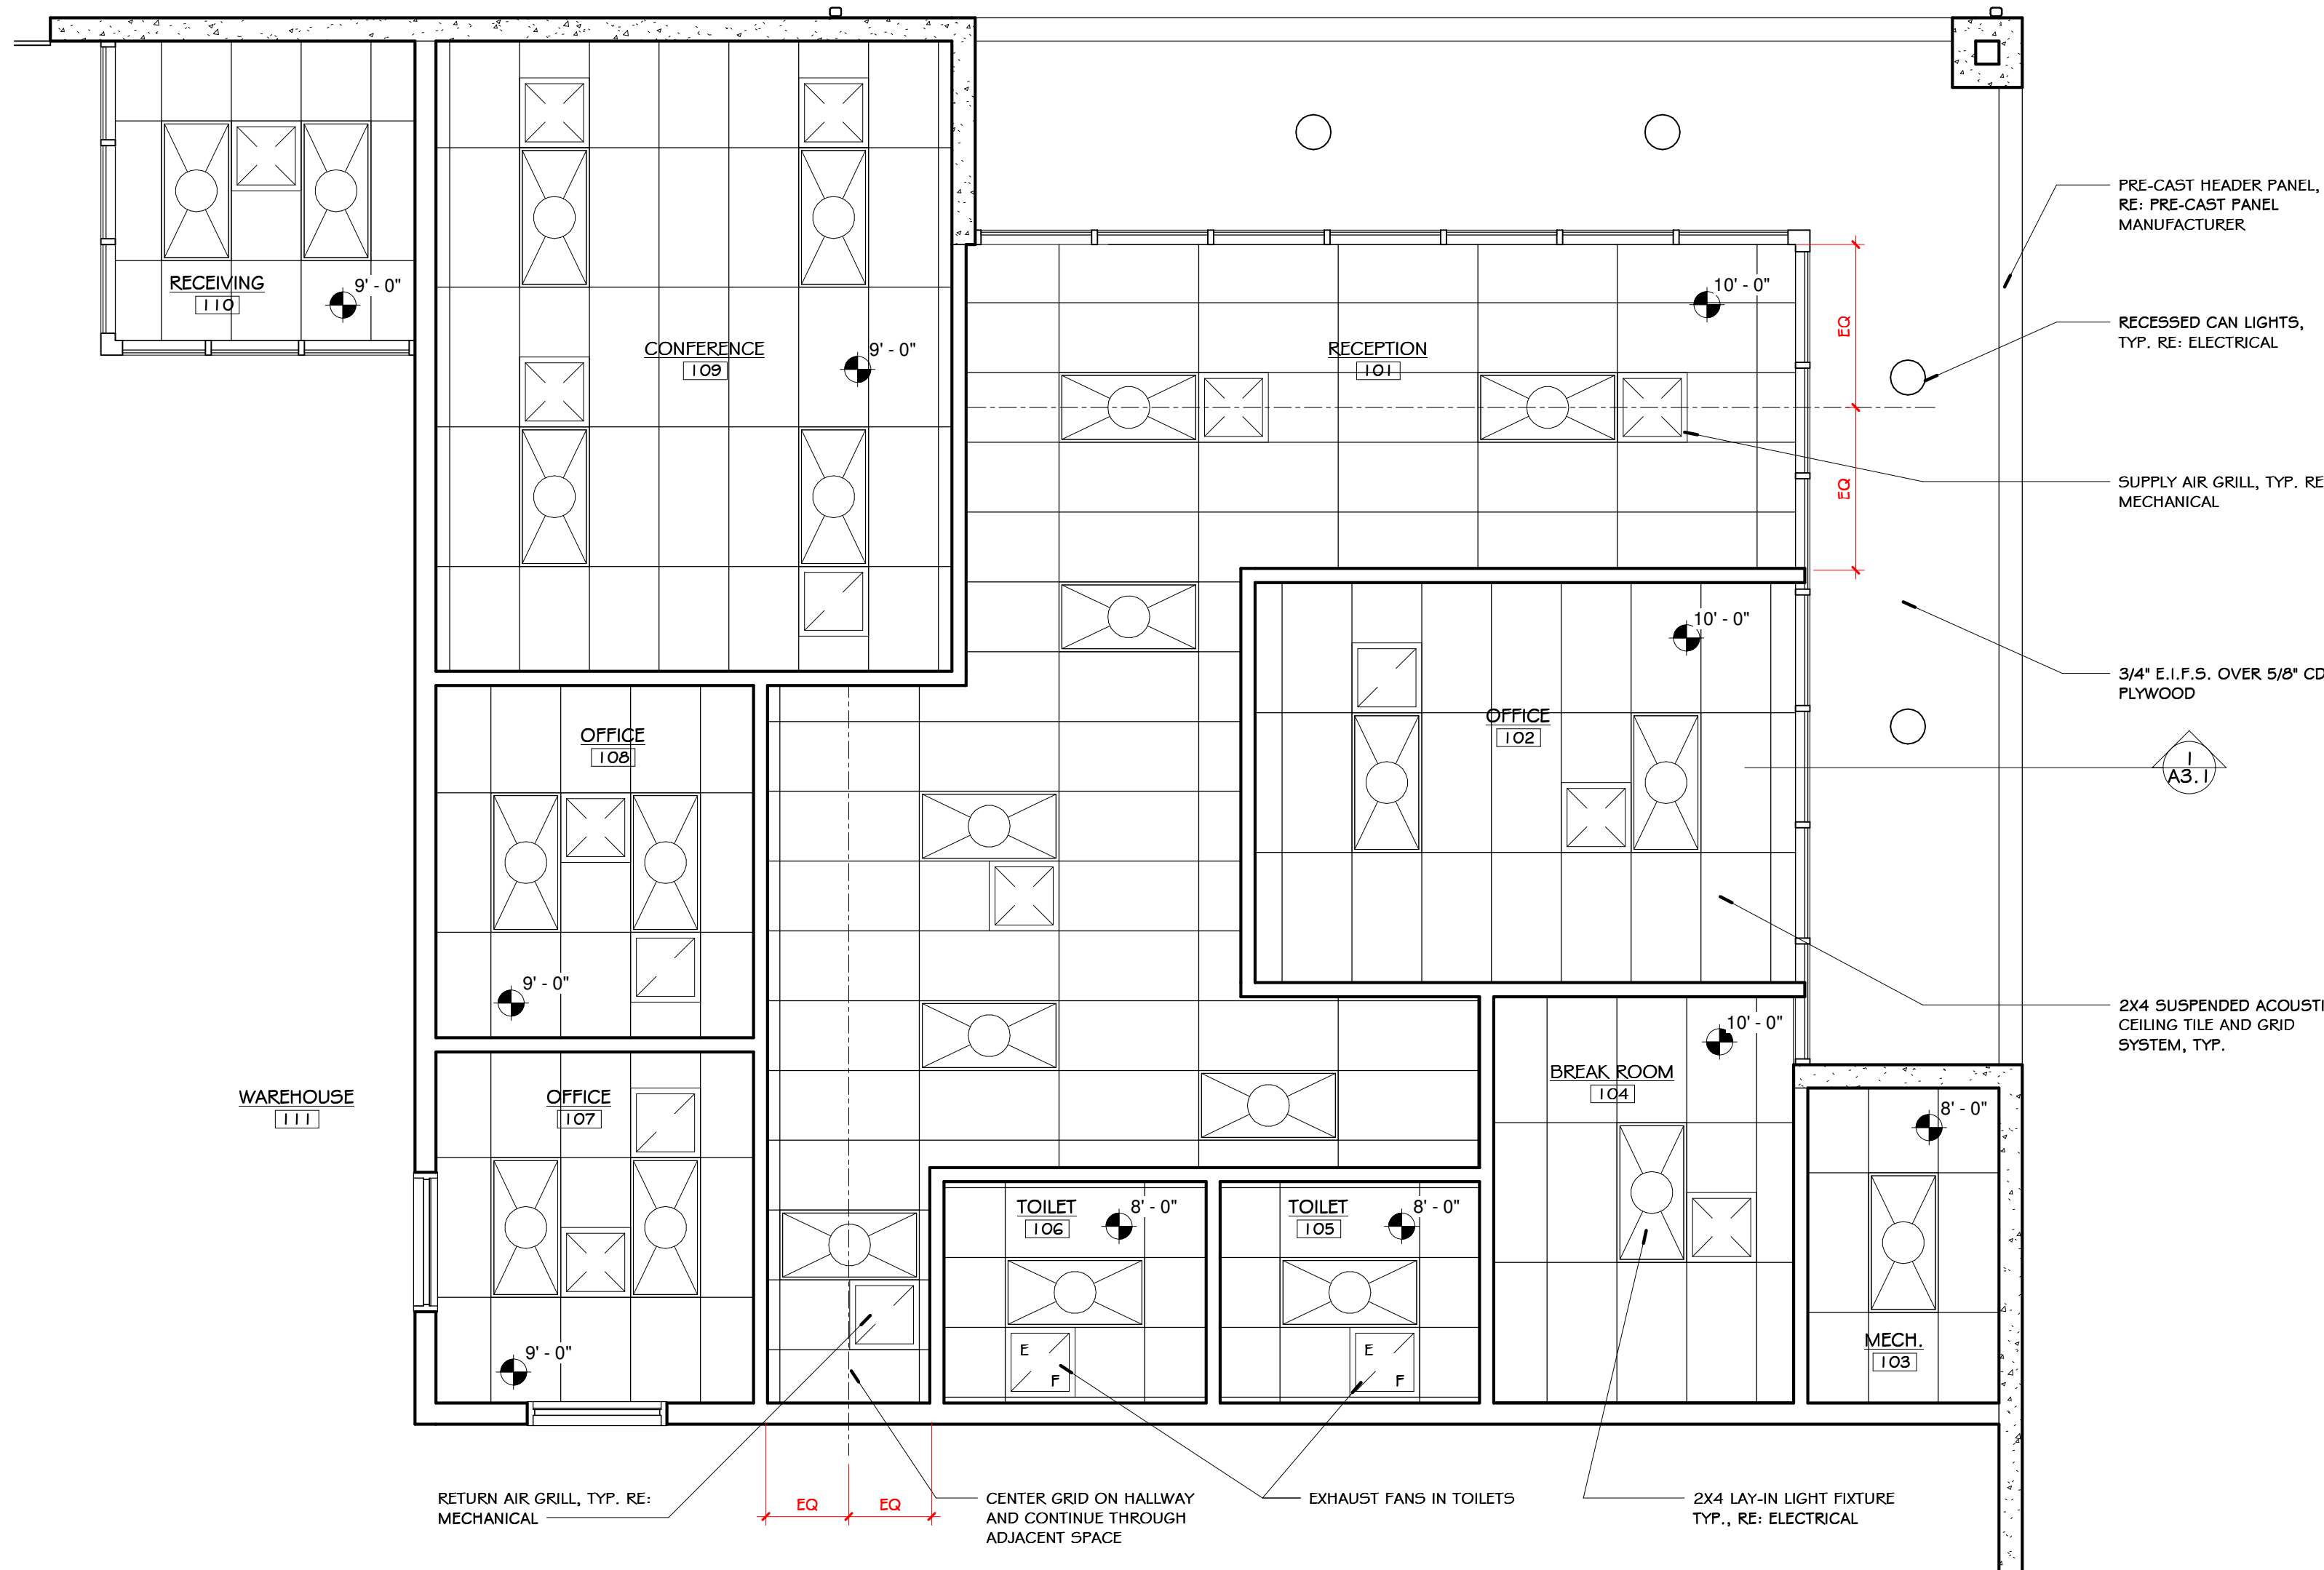

2 REFLECTED CEILING PLAN
SCALE = 1/4" = 1'-0"

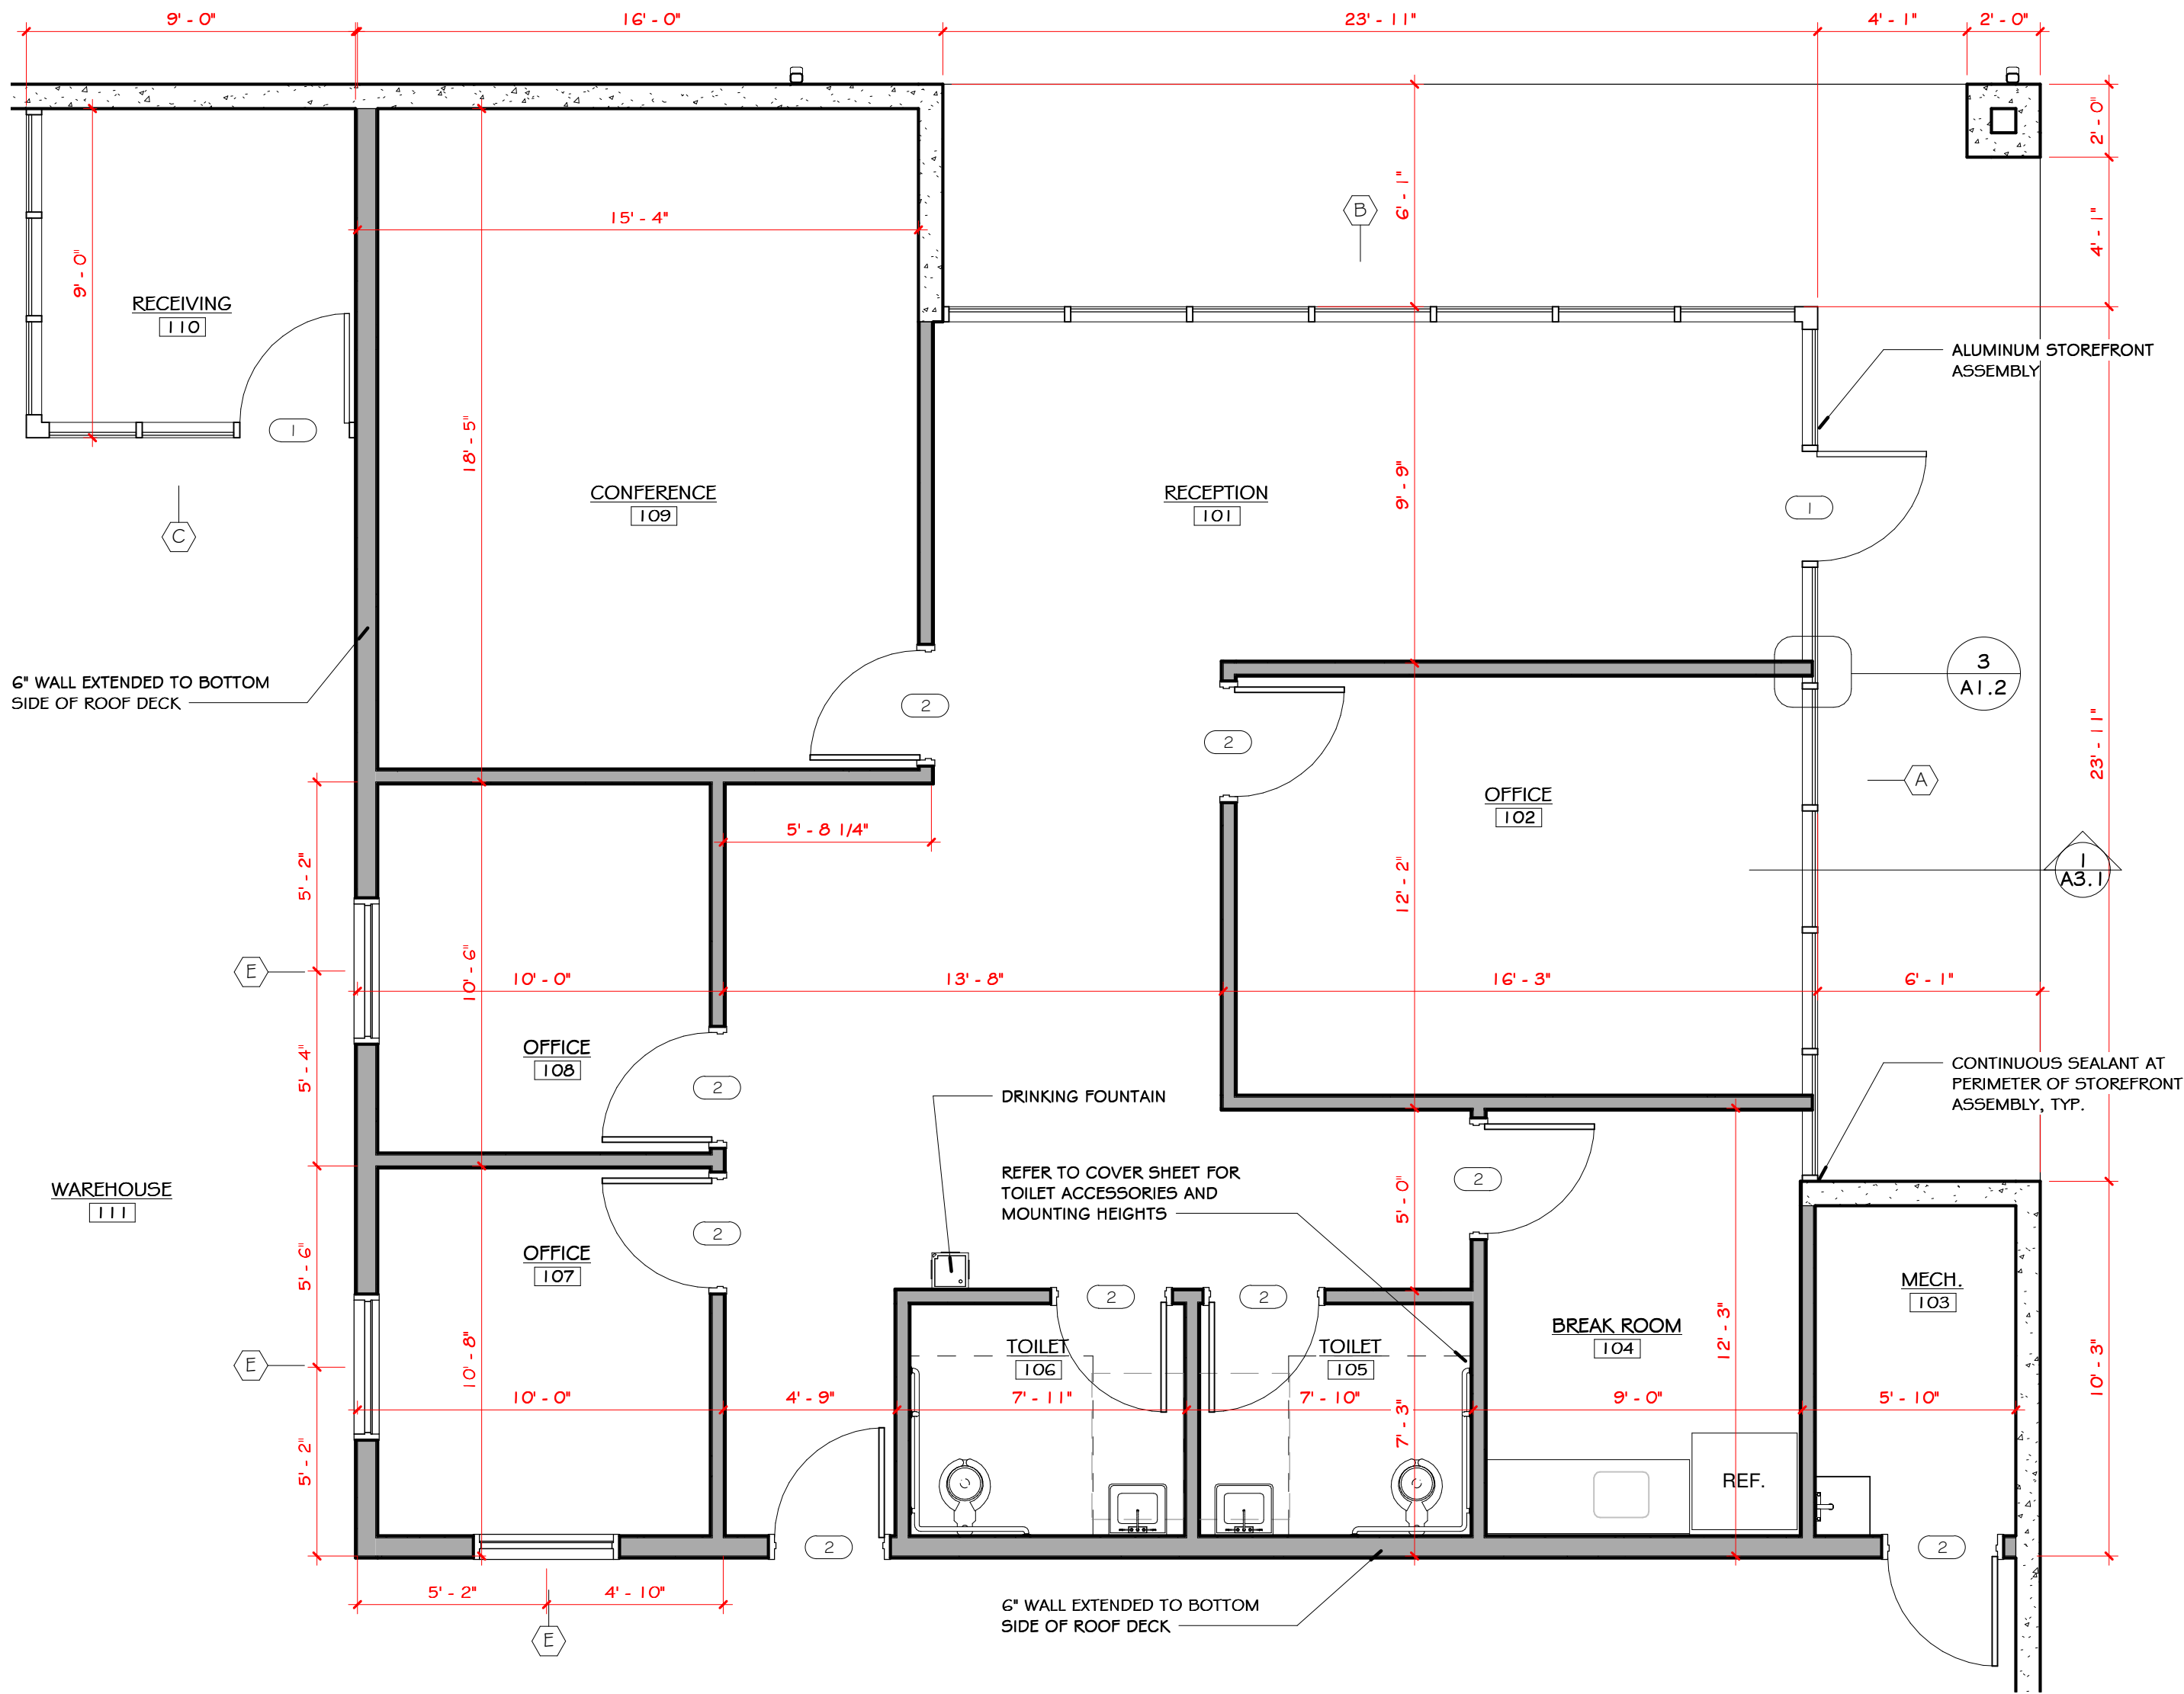

1 ENLARGED OFFICE PLAN
SCALE = 1/4" = 1'-0"



FOR PERMIT AND CONSTRUCTION

Revision Schedule	
Rev. #	Date

NEW 10,000 SF WAREHOUSE FOR EDC
S. MANTEGANI RD.
TONTOWN, ARKANSAS
EDWARDS DESIGN & CONSTRUCTION
P.O. BOX 1549
SPRINGDALE, AR 72765

DATE 5-22-17	DRAWN BY ELP
PROJECT # 1706	CHECKED BY JTK

SHEET
A1.2
ENLARGED OFFICE PLAN

These Drawings and Specifications are the exclusive property of Key Architecture Inc. and are protected by Copyright. Use or reproduction is prohibited without written consent.