




2 - SOUTH ELEVATION
1/8" = 1'-0"

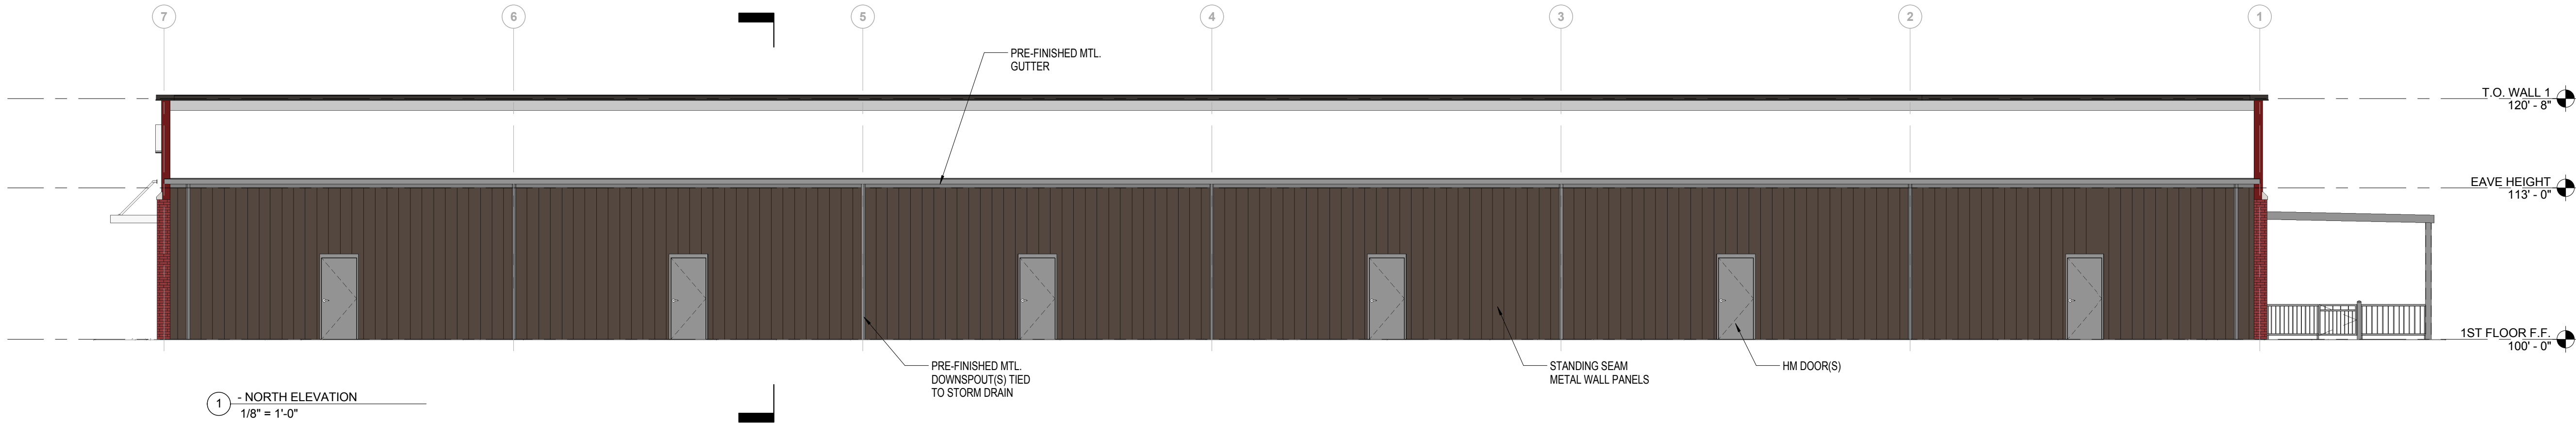

1 - NORTH ELEVATION
1/8" = 1'-0"

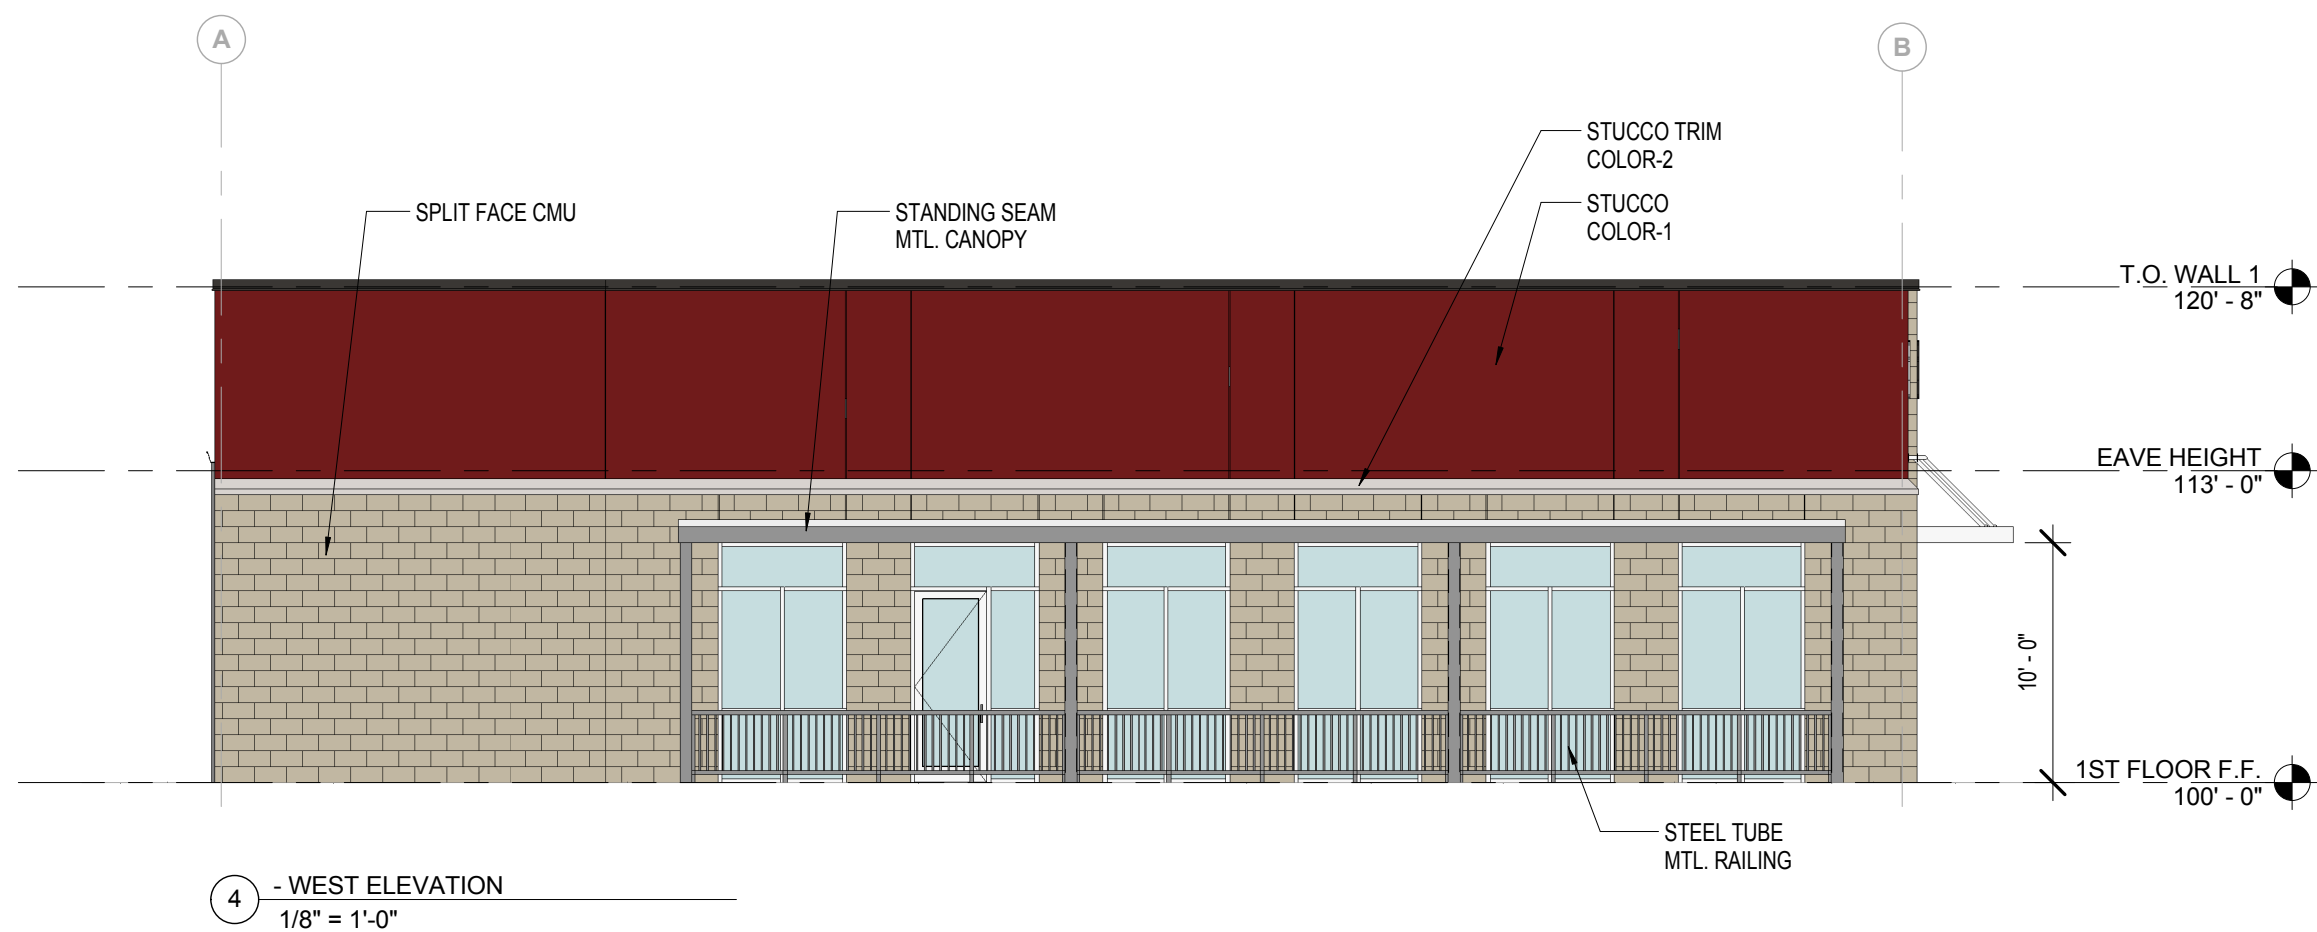

4 - WEST ELEVATION
1/8" = 1'-0"

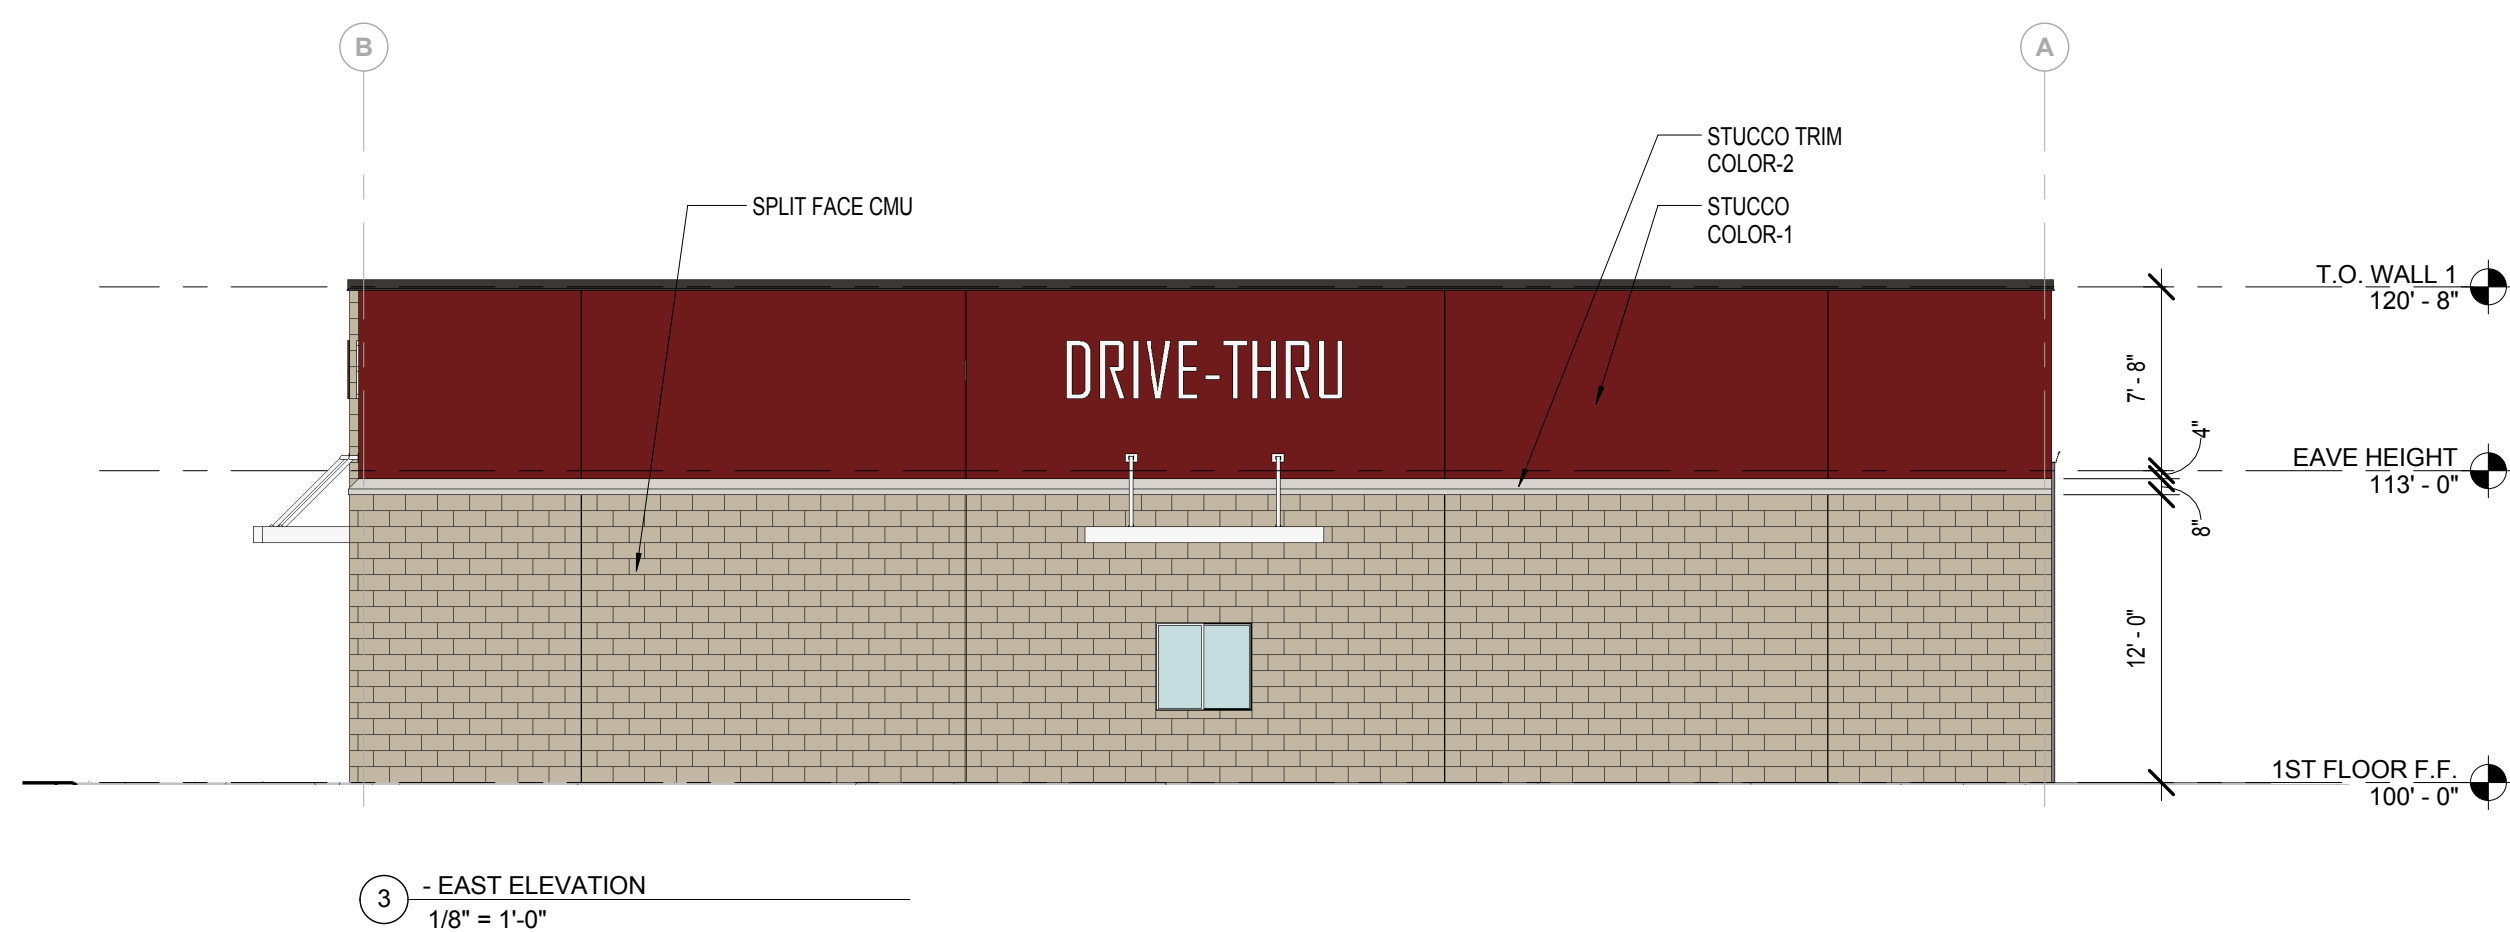

3 - EAST ELEVATION
1/8" = 1'-0"