

PLANT CALCULATION

STREET FRONTAGE BUFFER (10 - FOOT STRIP)
 160 LF FRONTAGE / 25 = 6.4x10 = 64 SHRUBS
 - 10% = 58 SHRUBS REQUIRED (58 SHRUBS PROVIDED)

STREET TREES
 160 LF FRONTAGE / 50 = 3 TREES REQUIRED (3 TREES PROVIDED)


PERIMETER TREES (REAR / SIDES)
 730 LF / 50 = 15 TREES REQUIRED (15 TREES PROVIDED)

INTERIOR ISLAND PLANTING
 TREES - 2 REQUIRED (2 PROVIDED)
 ADDITIONAL VEGETATION - 28 SHRUBS @ BUILDING

PLANT LEGEND


TYPE	COMMON NAME	REMARKS	QUANTITY
I	RED MAPLE	3" CALIPER	8
II	RIVER BIRCH	3" CALIPER	1
III	SWEETBAY MAGNOLIA	3" CALIPER	1
IV	FOSTER HOLLY	3" CALIPER	1
V	AMERICAN HOLLY	3" CALIPER	9
VI	YAUPOON HOLLY	3 GAL. (18" MIN. HGT.)	45
VII	CREeping JUNIPER	3 GAL. (18" MIN. HGT.)	13
VIII	NANDINA	3 GAL. (18" MIN. HGT.)	28

1. ALL DISTURBED AREAS TO RECEIVE BERMUDA / RYE SEED MIX.
2. OWNER SHALL PROVIDE HOSE BIBB w/ IN 100' OF ALL PLANT BEDS.
3. OWNER MAY SUBSTITUTE PLANTS WITHIN APPROVED PLANT LIST.

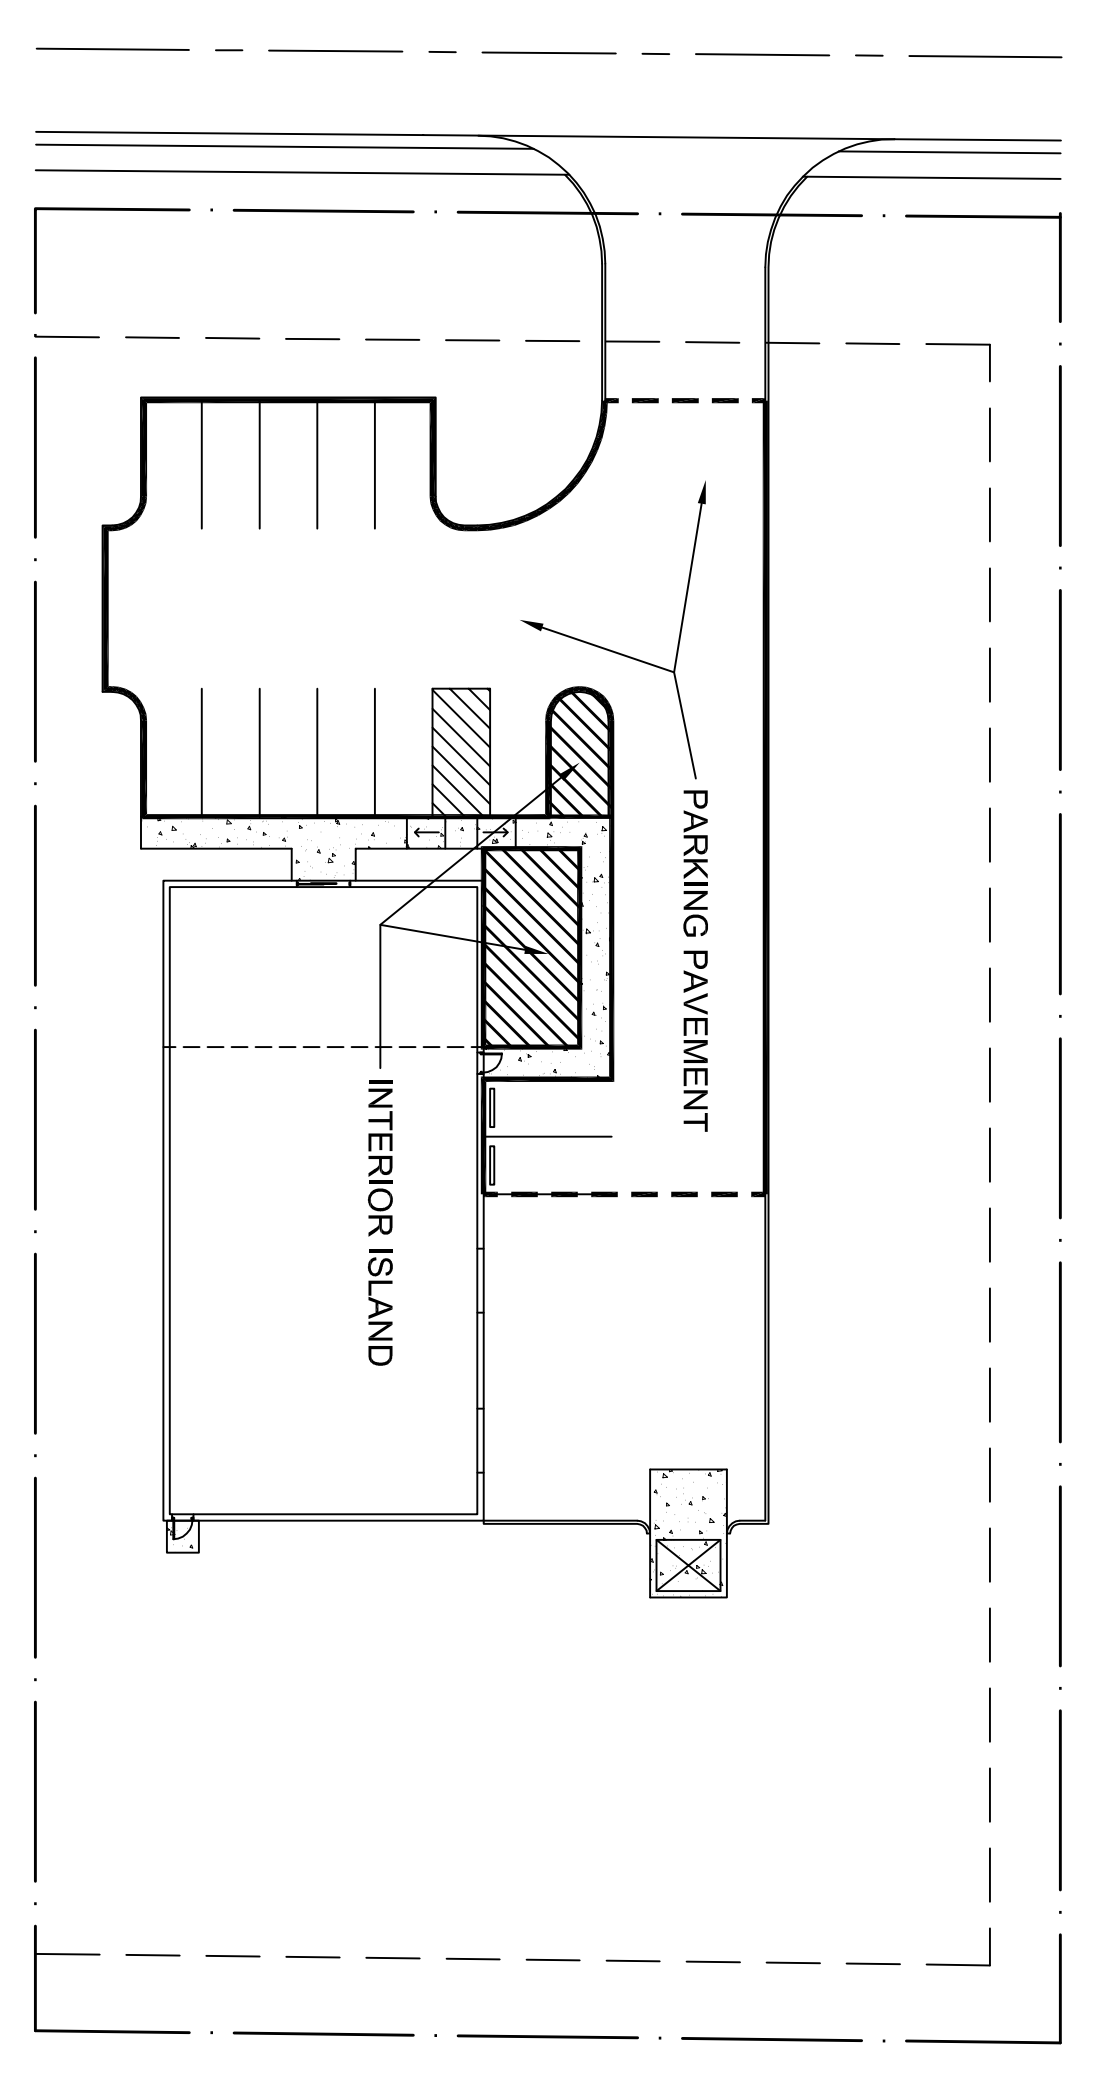

INTERIOR LANDSCAPE CALCULATION PLAN — SCALE: 1" = 30'-0"

INTERIOR ISLAND CALCULATION
 7,604 SQ.FT. -----PARKING PAVEMENT
 8% = 608 SQ.FT. ISLAND REQUIRED
 654 SQ.FT. ISLAND PROVIDED

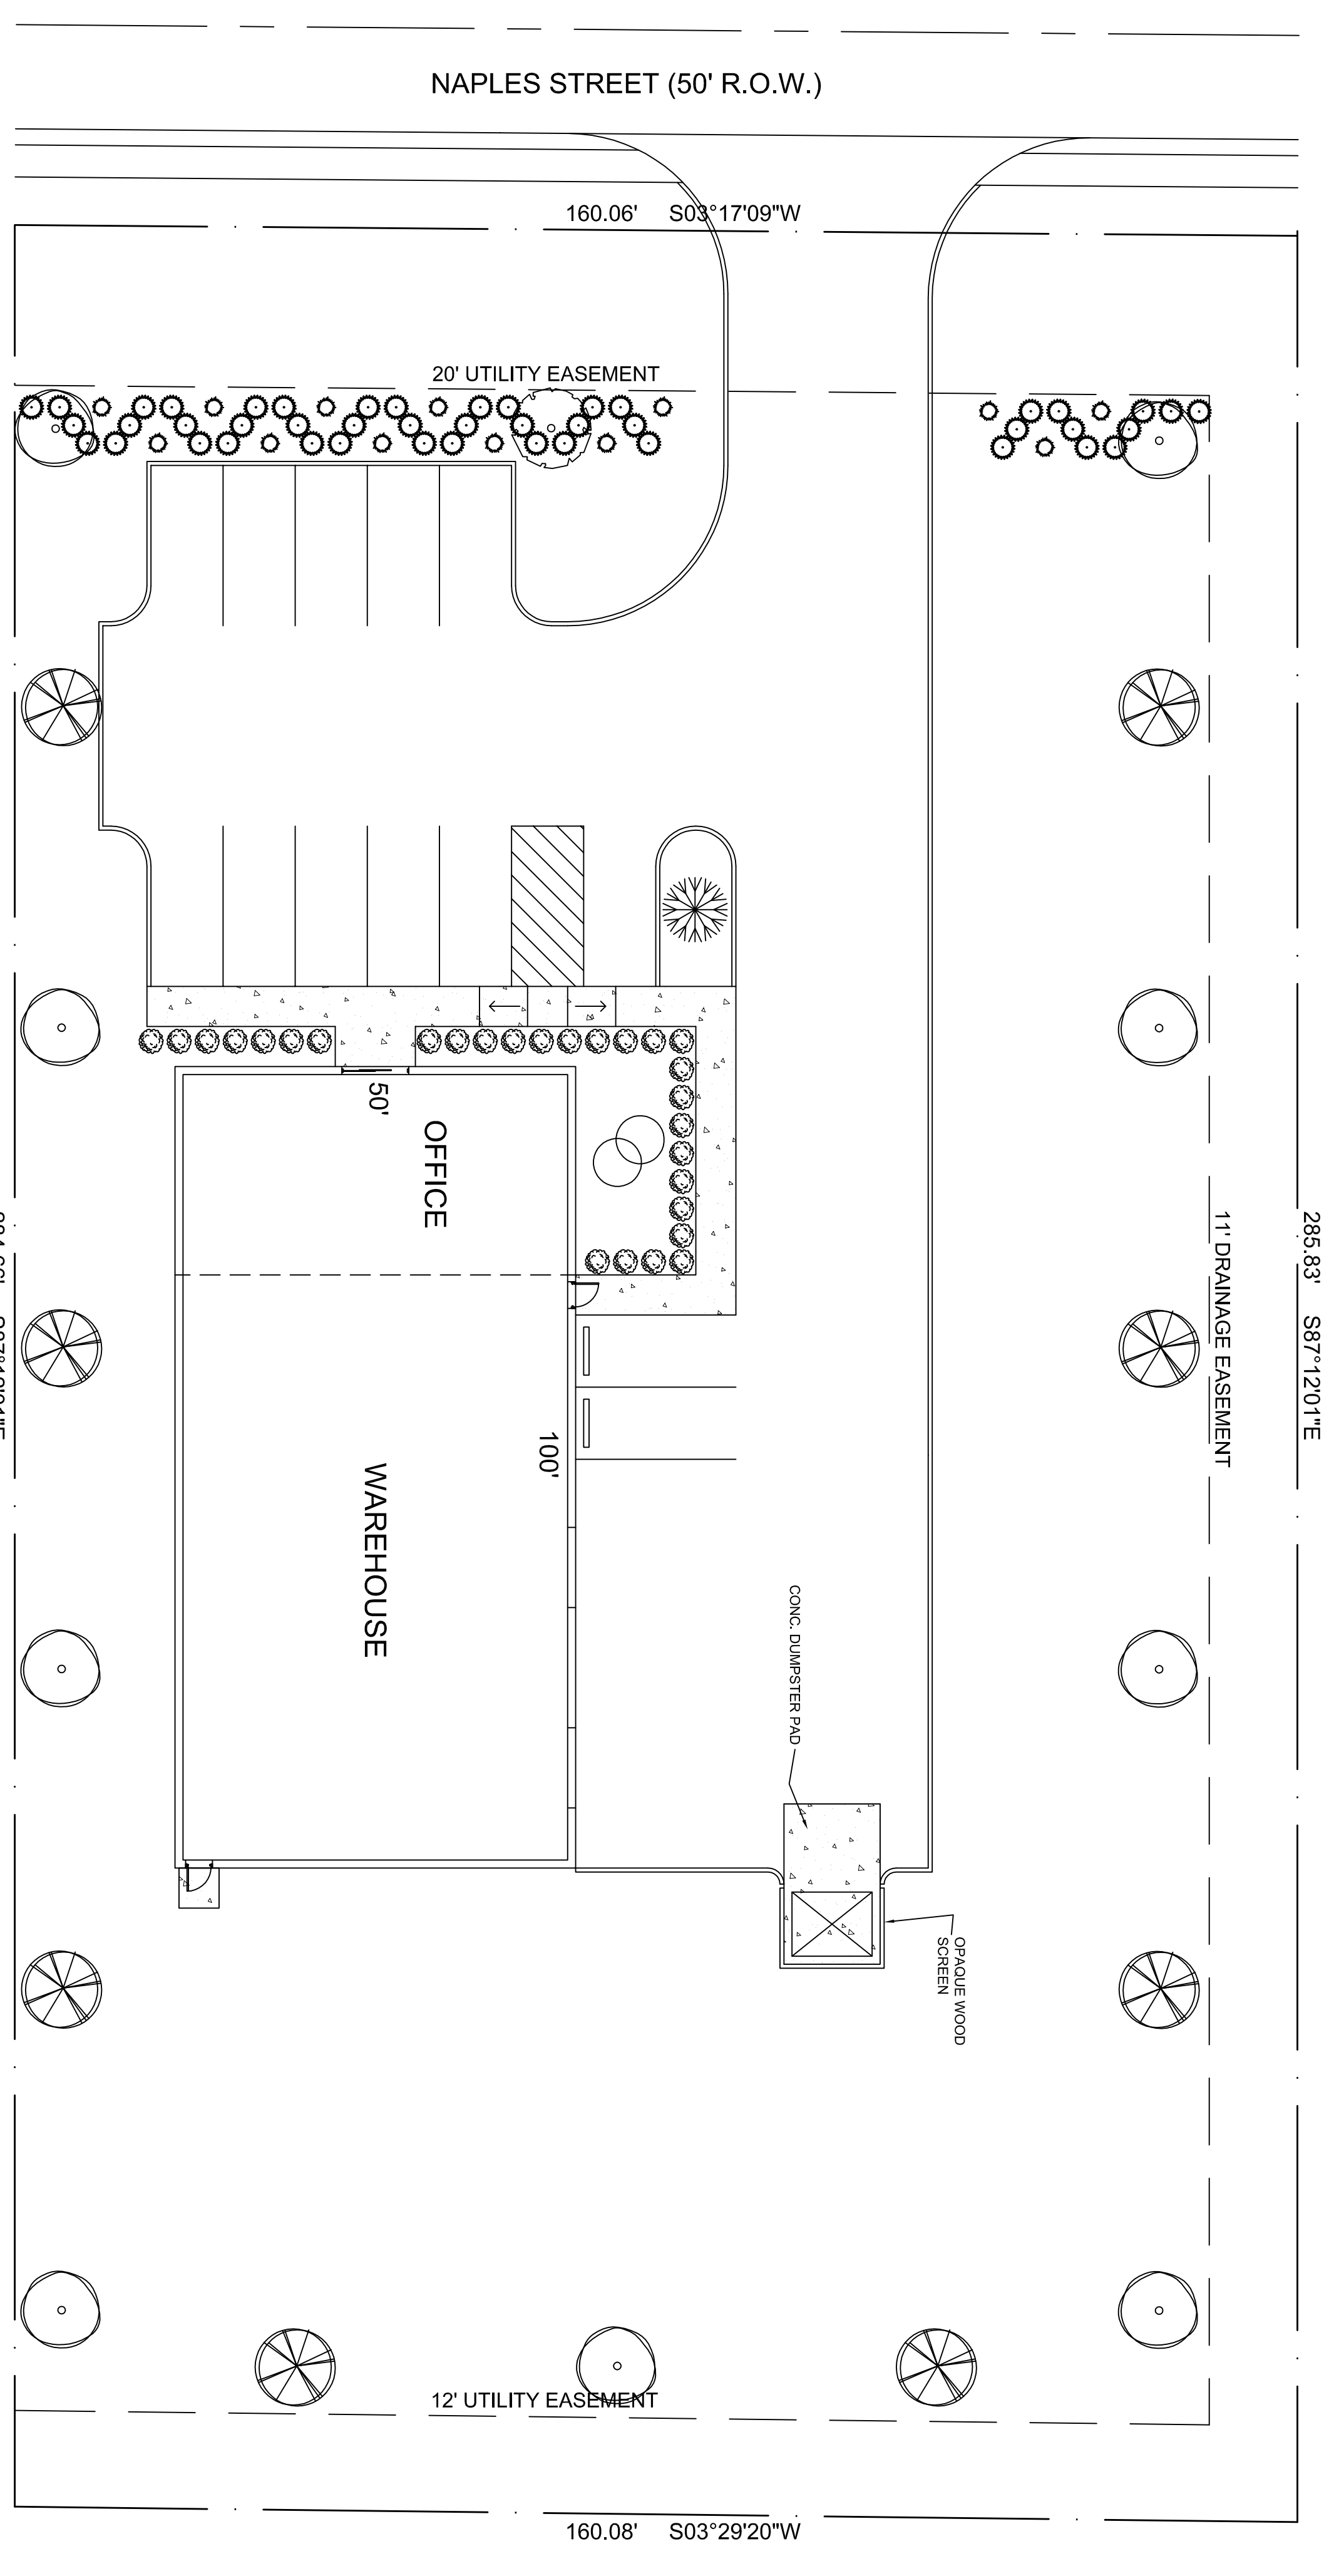

LANDSCAPE PLAN

SCALE: 1" = 15'-0"

