




5/15/2015 9:47:35 AM - Agnes Business Park\Architect\Agnes Business Park.rvt
2/2015 Project\2015-0030 - Agnes Business Park\Architect\Agnes Business Park.rvt

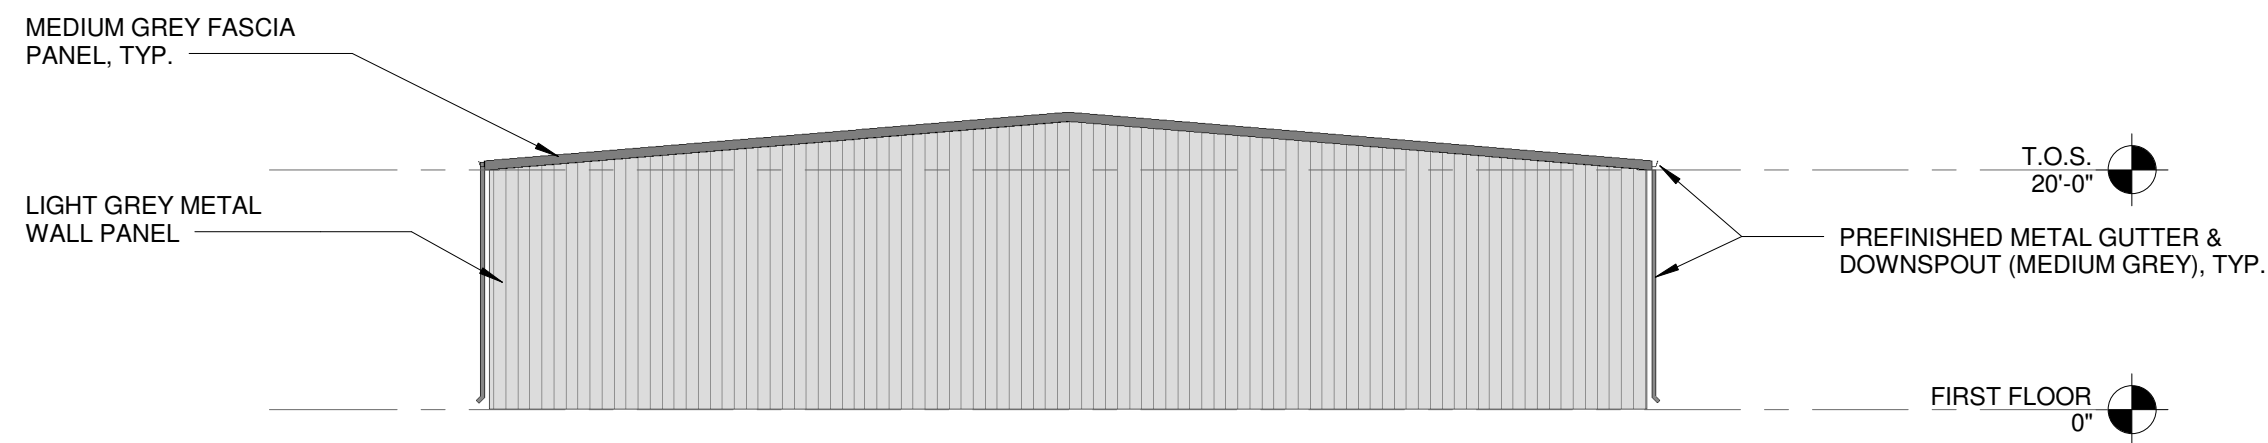


9 WEST ELEVATION
1/16" = 1'-0"

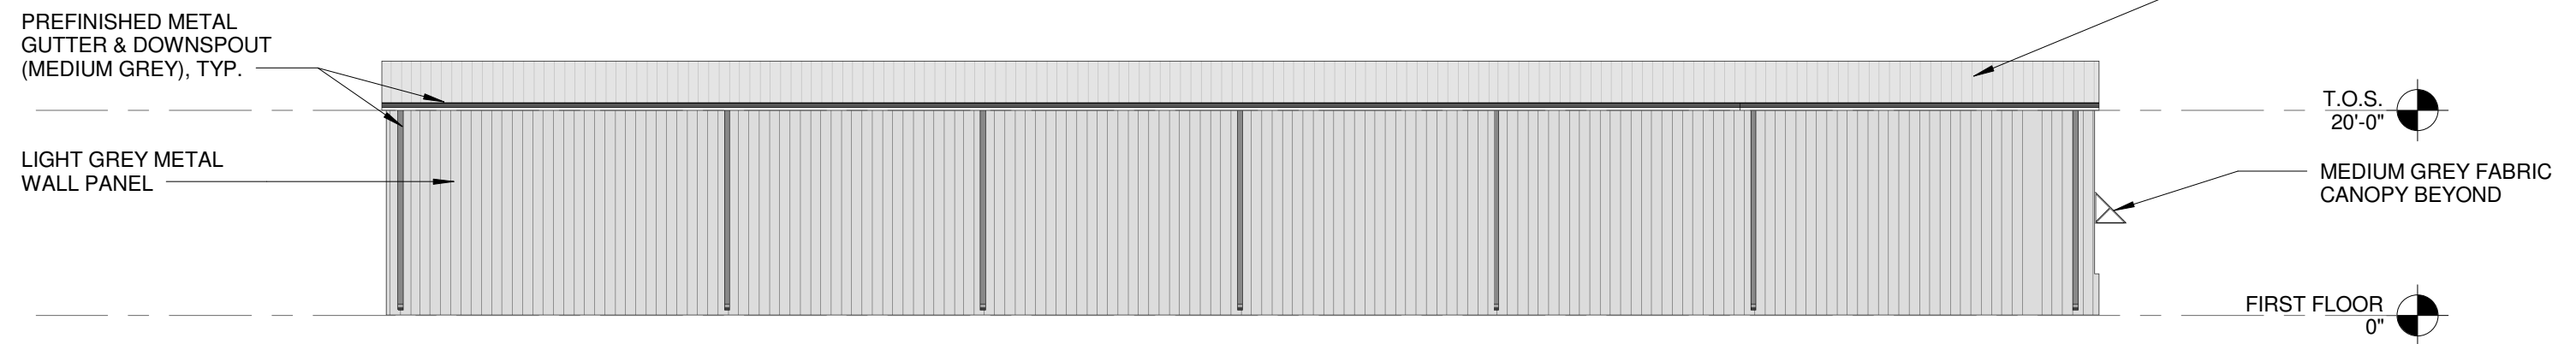


8 SOUTH ELEVATION
1/16" = 1'-0"

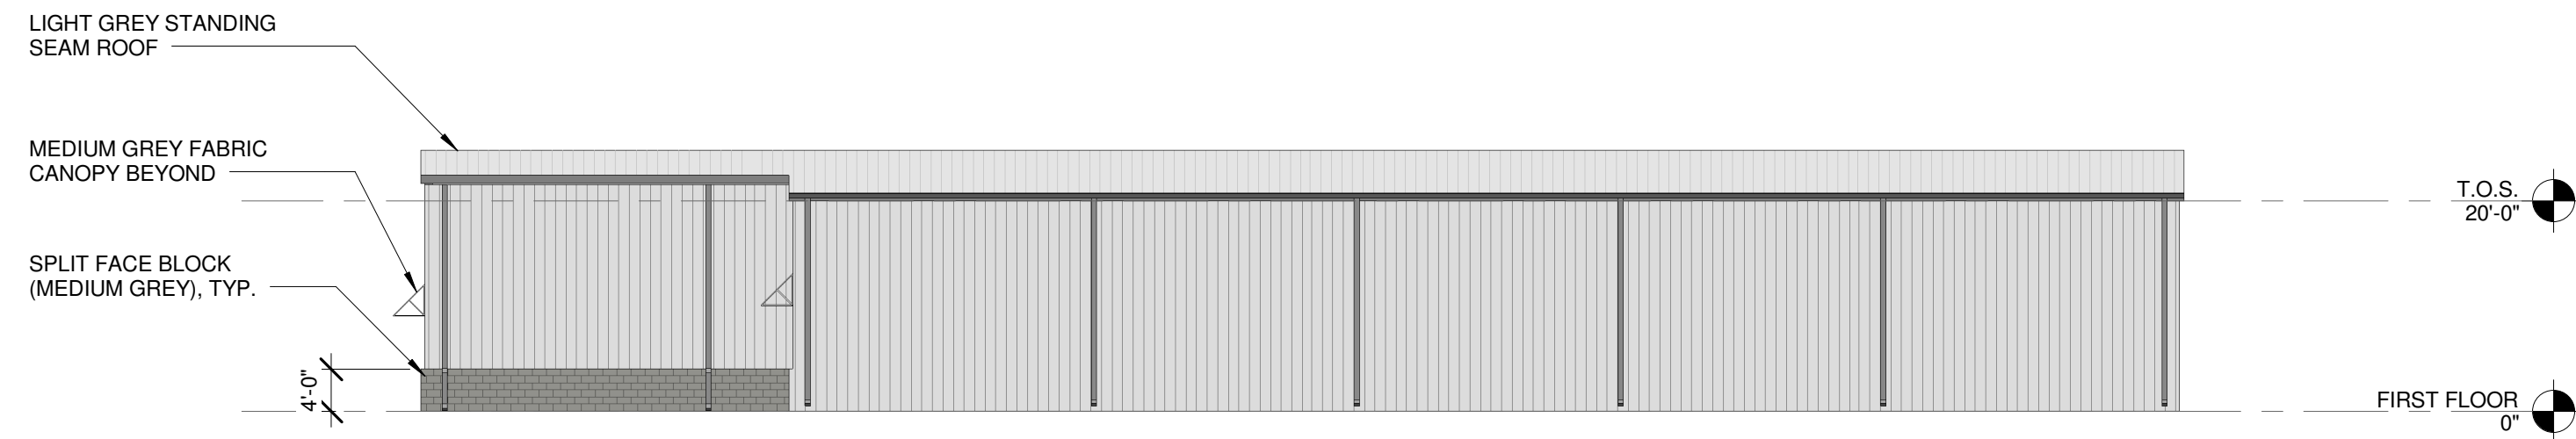


7 NORTH ELEVATION
1/16" = 1'-0"

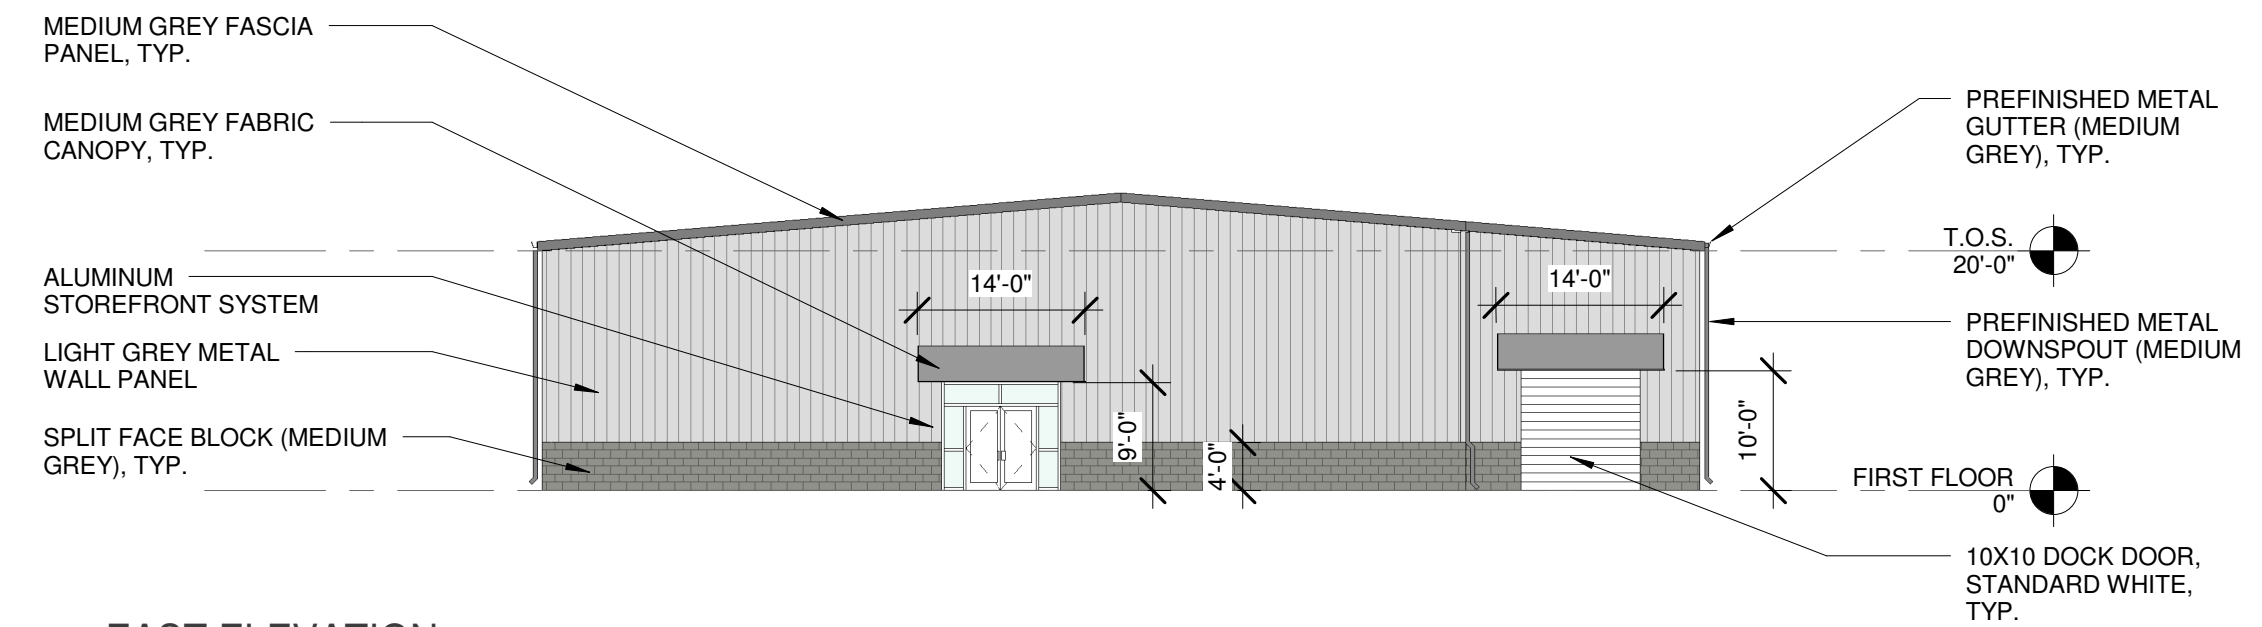


6 EAST ELEVATION
1/16" = 1'-0"

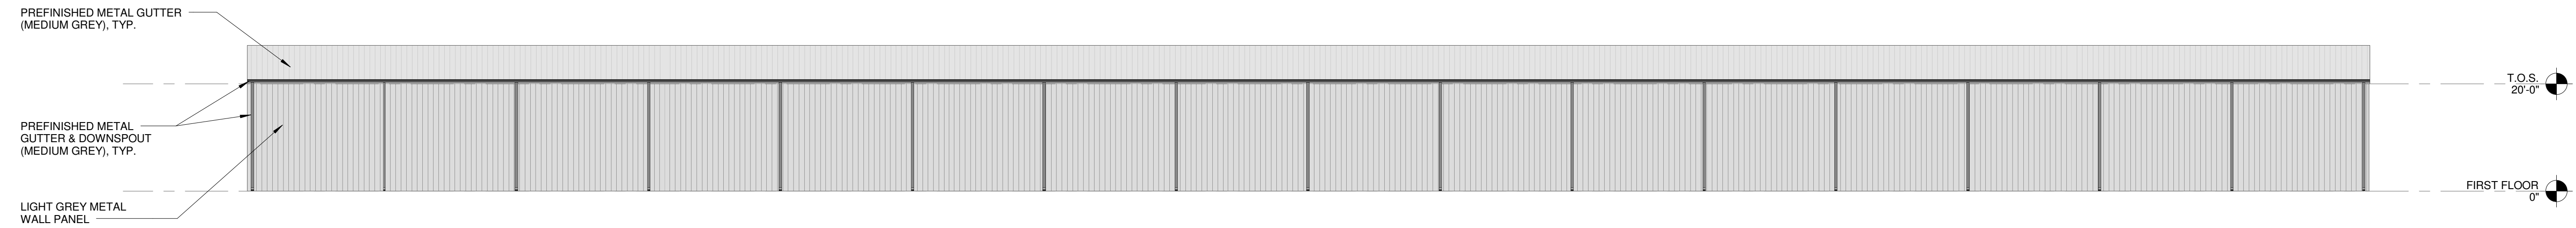


5 WEST ELEVATION
1/16" = 1'-0"

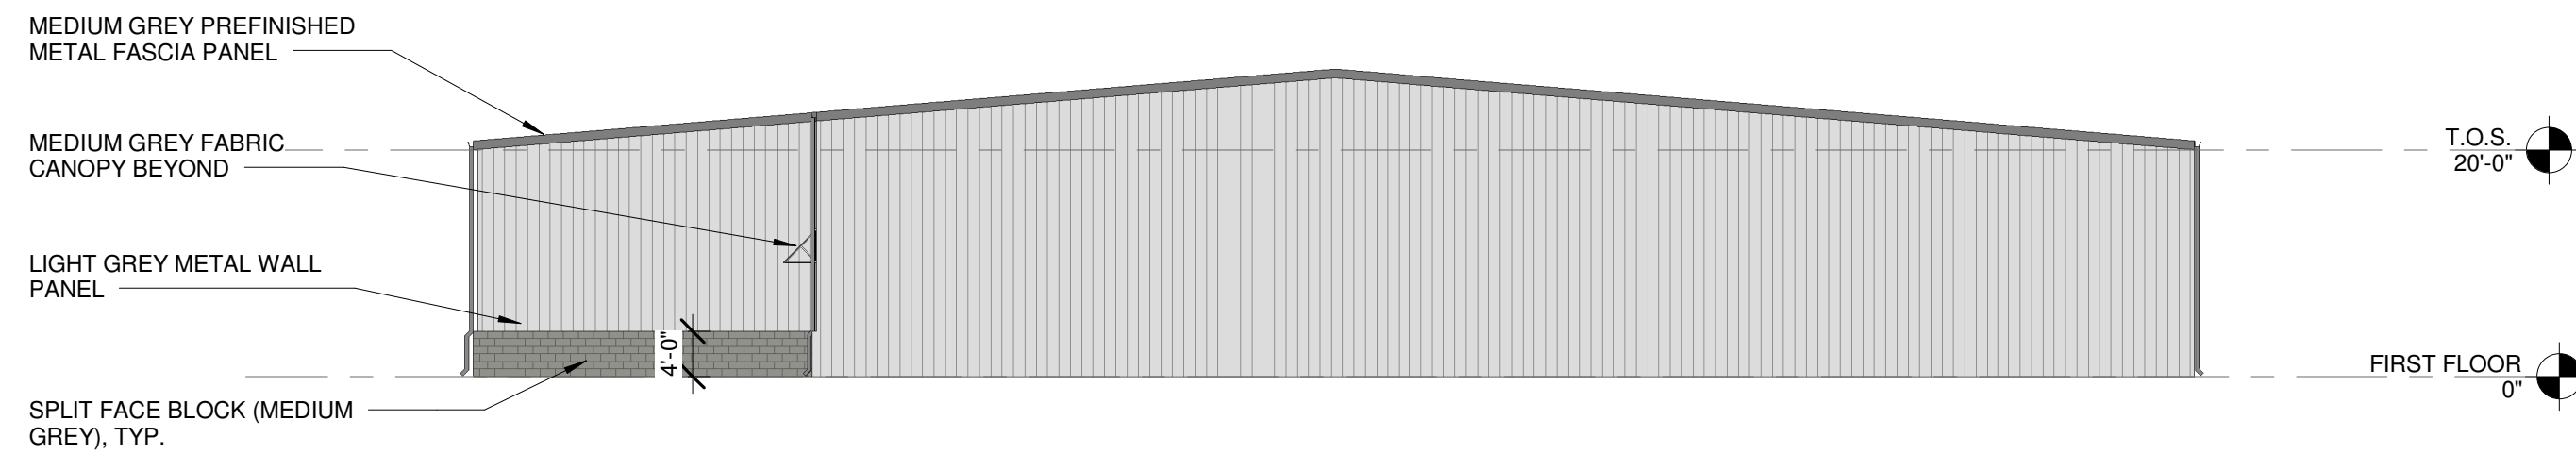


4 NORTH ELEVATION
1/16" = 1'-0"

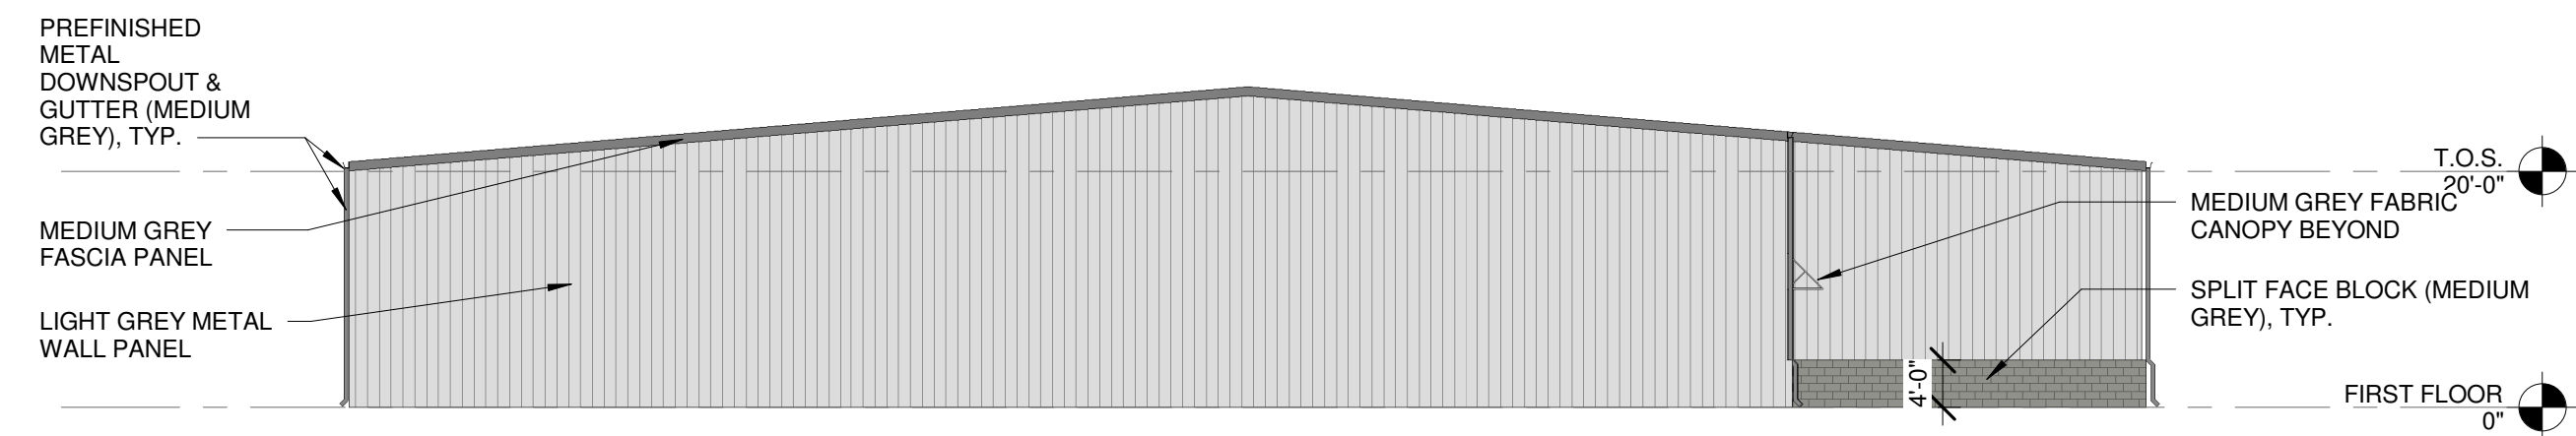

3 SOUTH ELEVATION
1/16" = 1'-0"

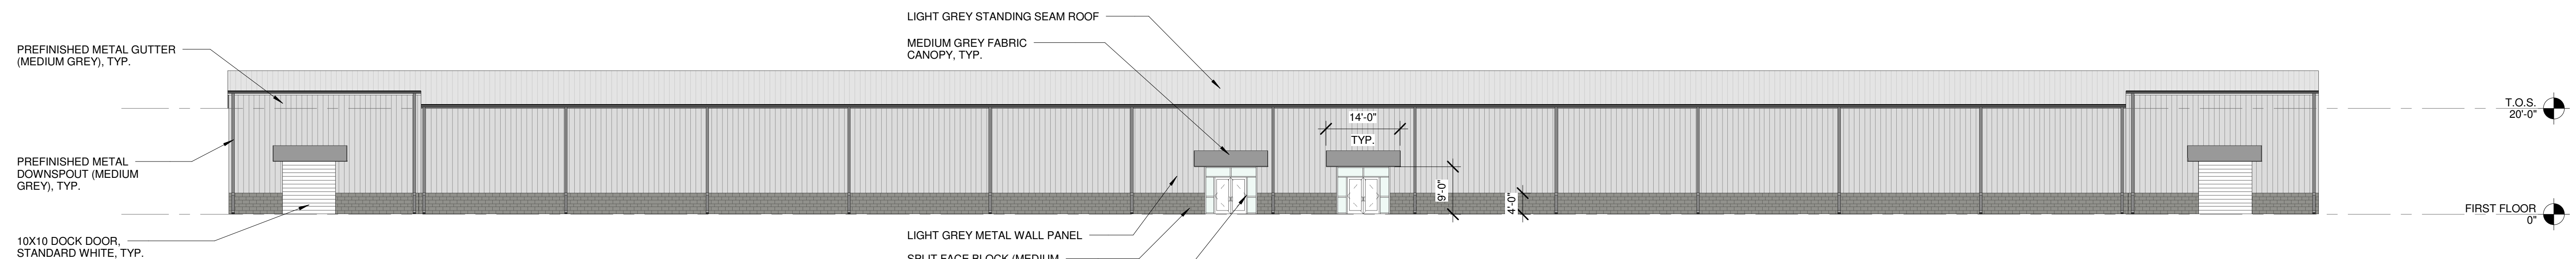

2 EAST ELEVATION BLDG. 4
1/16" = 1'-0"

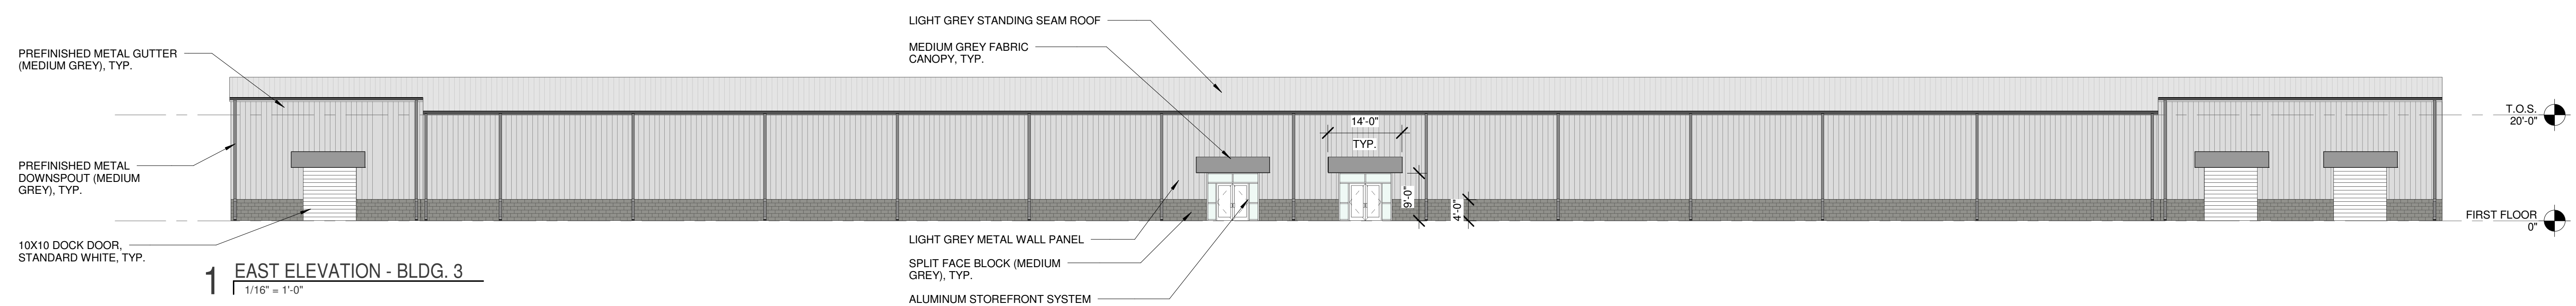

1 EAST ELEVATION - BLDG. 3
1/16" = 1'-0"