




3/9/2015 5:52:45 PM  
2/2015 Project2015-0030 - Agnes Business Park\Architect\Agnes Business Park.rvt

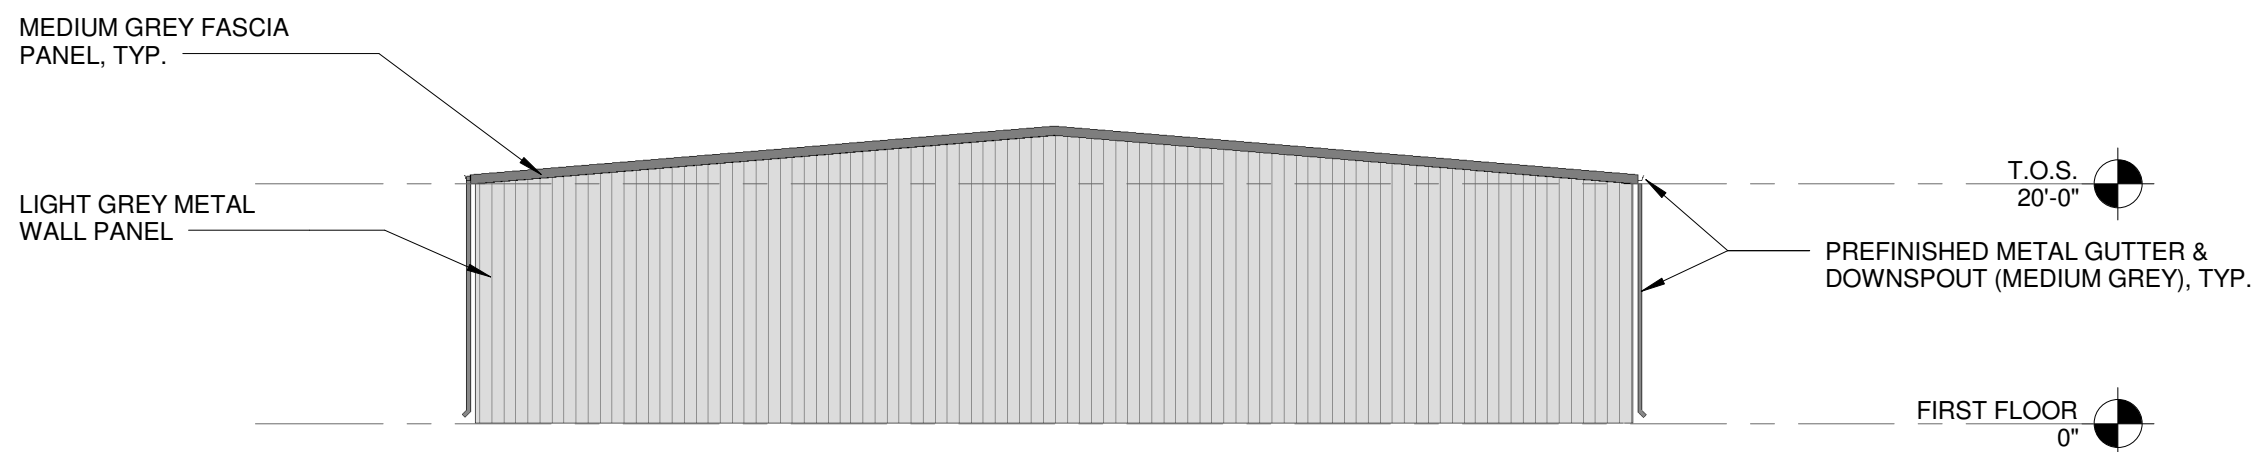


8 WEST ELEVATION  
1/16" = 1'-0"

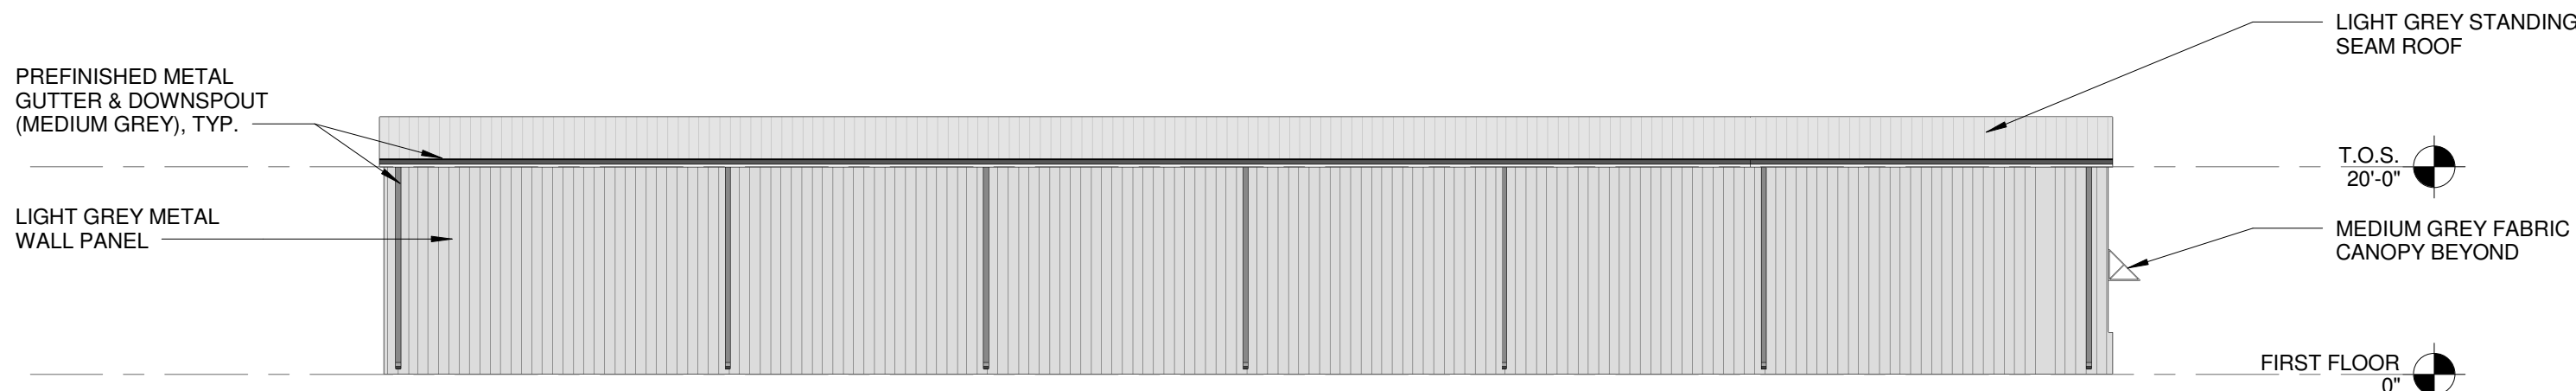


7 SOUTH ELEVATION  
1/16" = 1'-0"

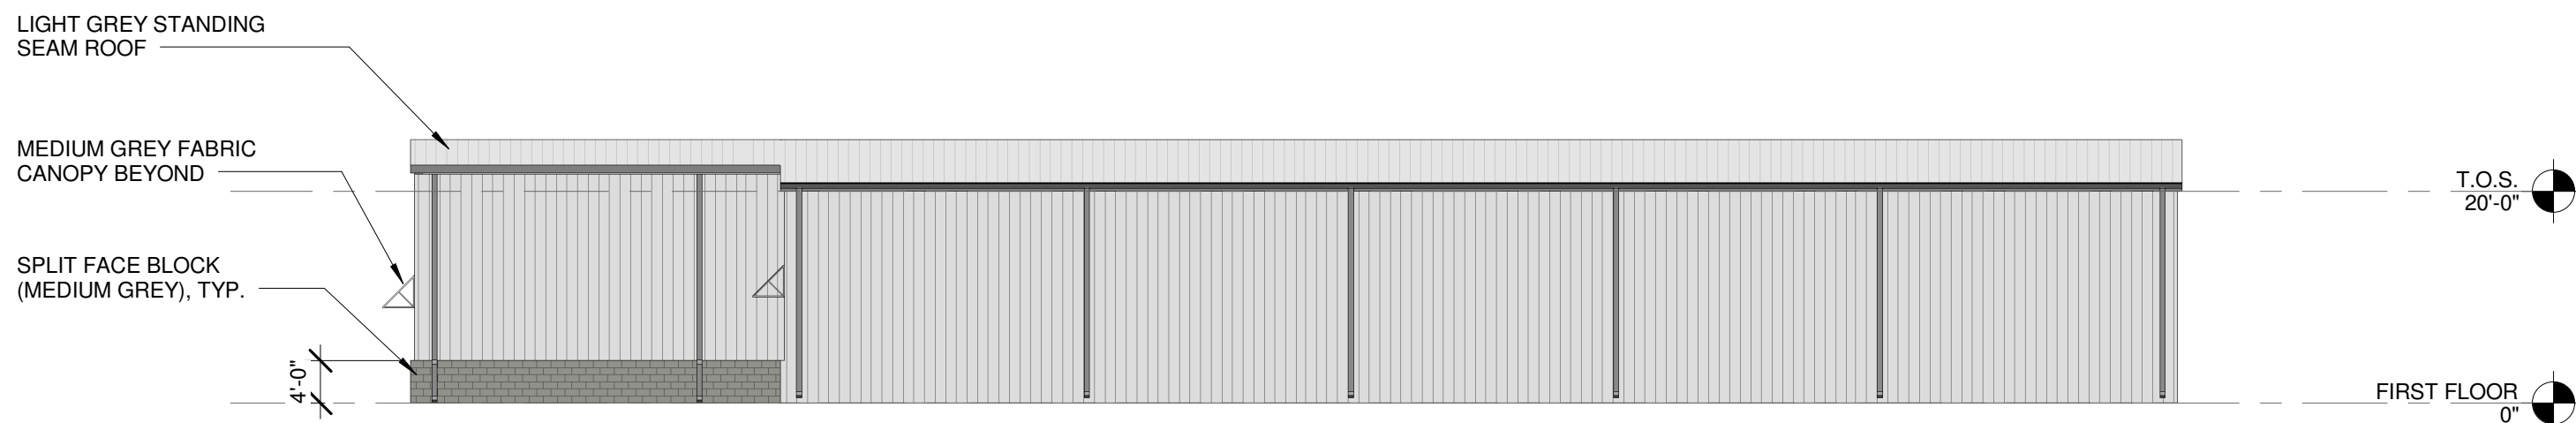


6 NORTH ELEVATION  
1/16" = 1'-0"

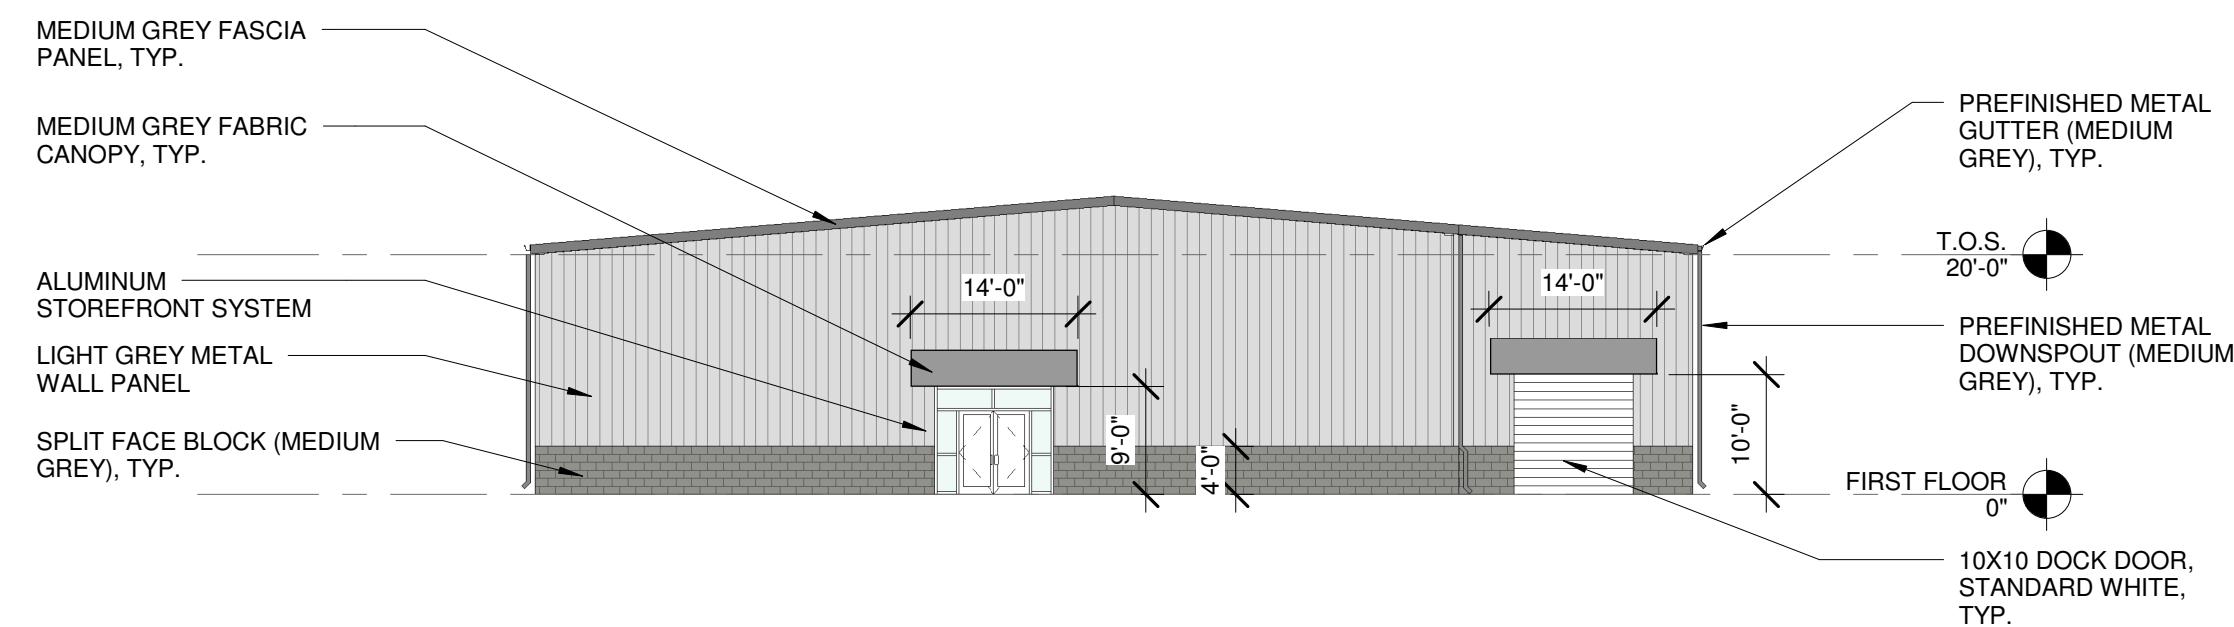


5 EAST ELEVATION  
1/16" = 1'-0"

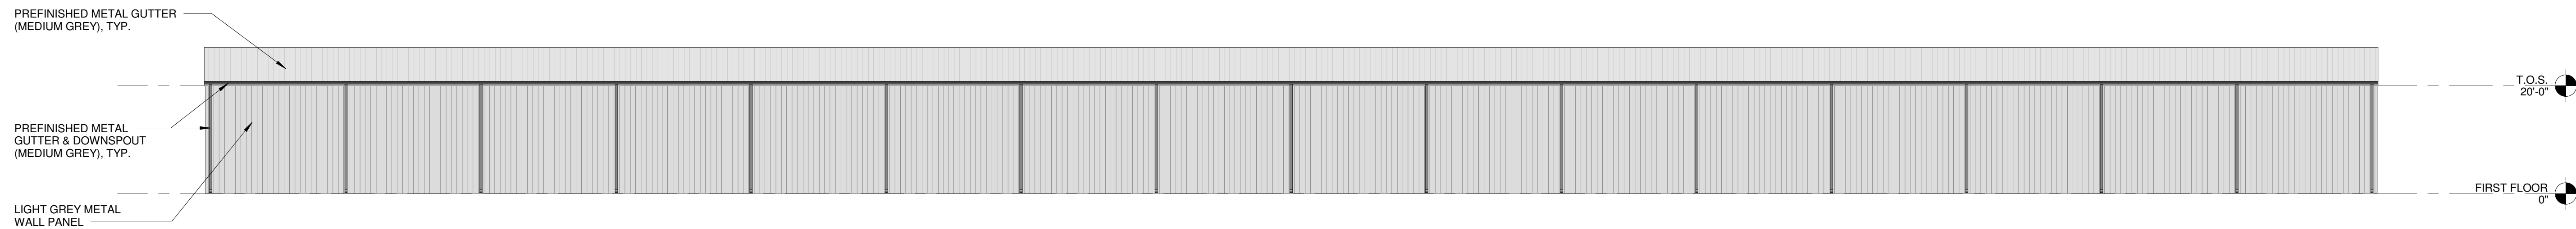


4 WEST ELEVATION  
1/16" = 1'-0"

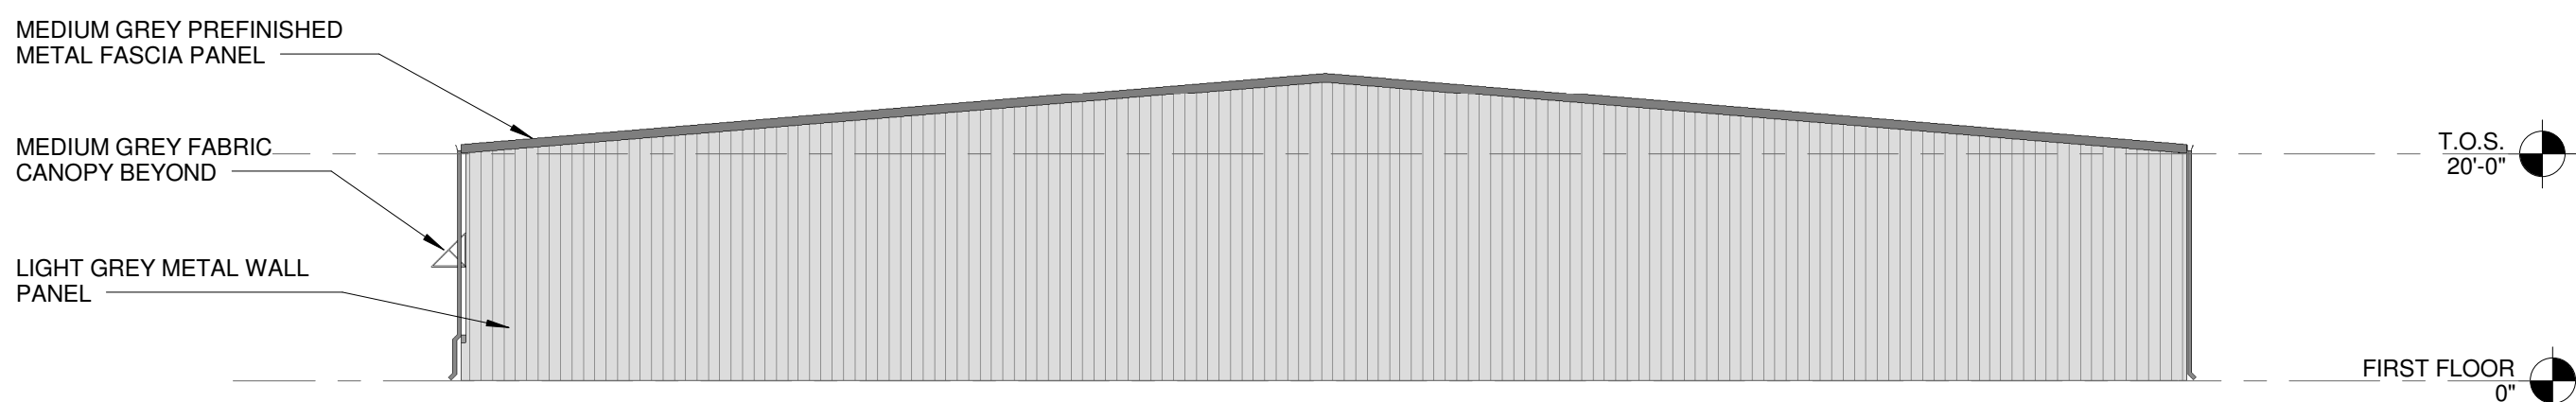

3 NORTH ELEVATION  
1/16" = 1'-0"

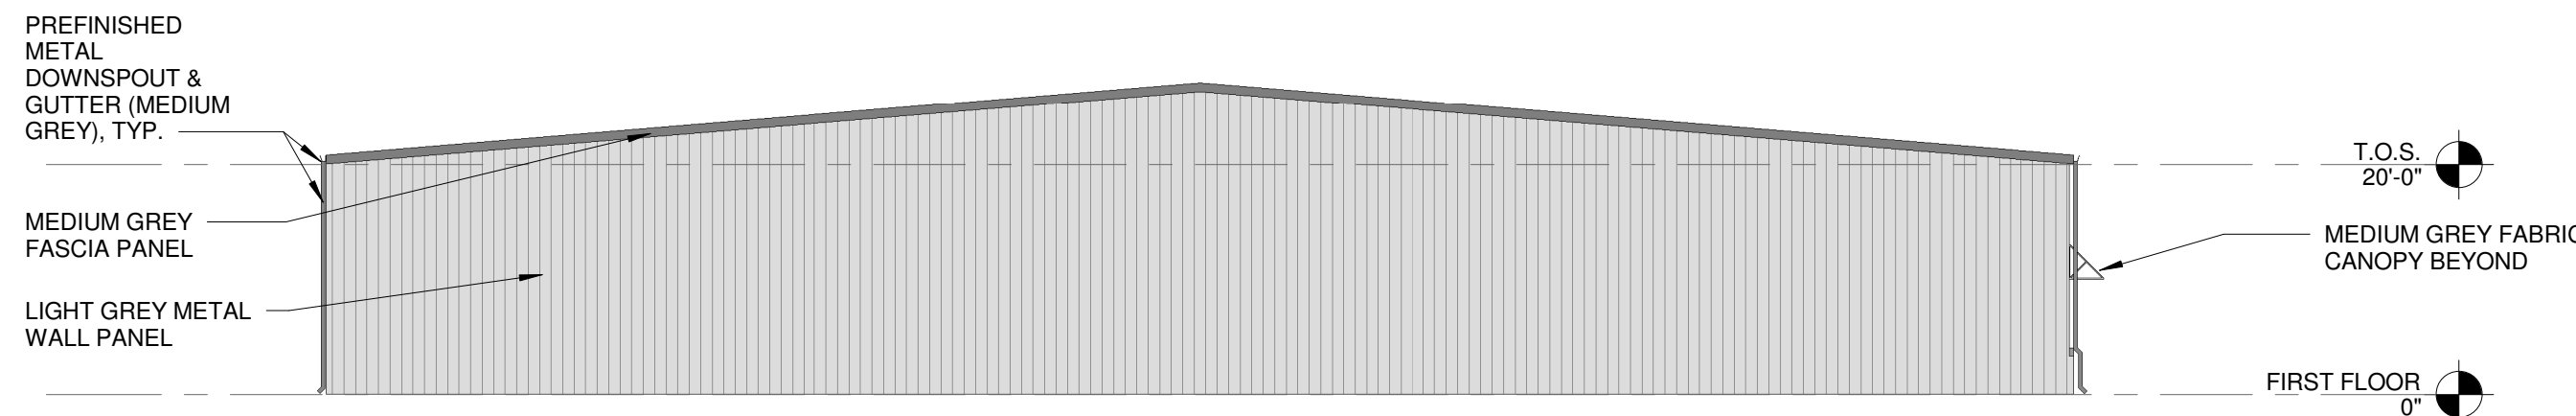

2 SOUTH ELEVATION  
1/16" = 1'-0"

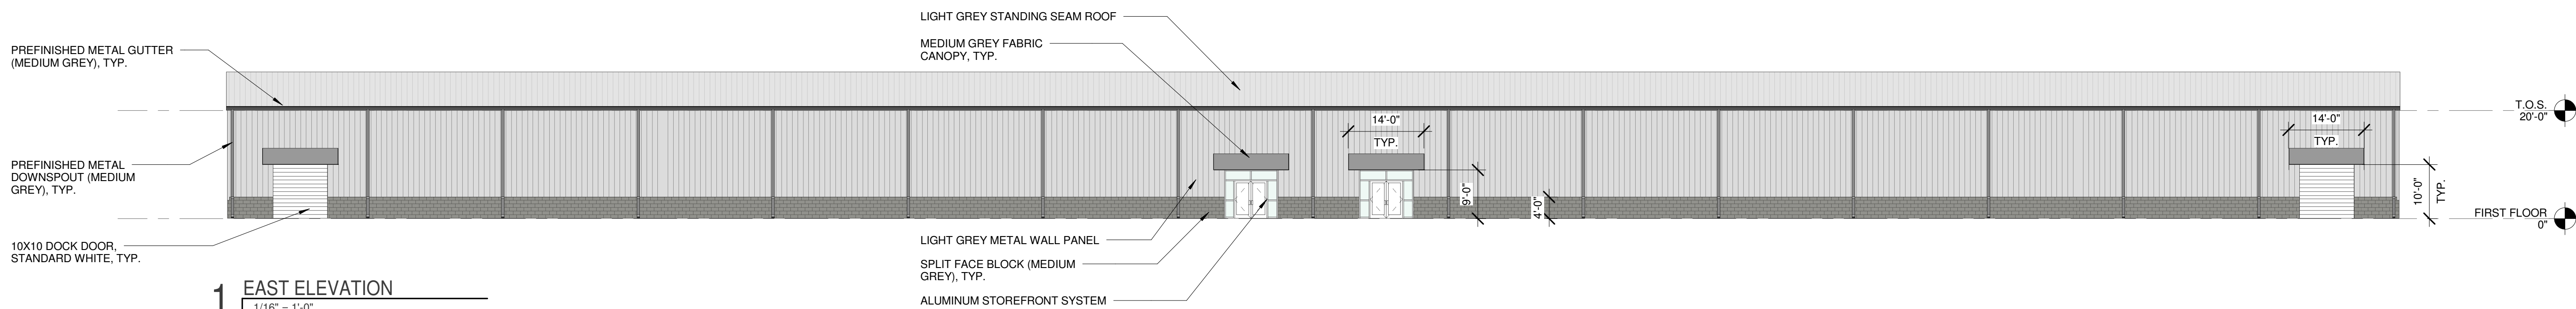

1 EAST ELEVATION  
1/16" = 1'-0"