




5 3D View 1




6 3D View 4


EXTERIOR MATERIALS LEGEND	
	METAL 'R' PANEL - ASH GREY
	BRICK COLOR #1 : ACME FACE BRICK - RED
	BRICK COLOR #2 : ACME FACE BRICK - GREY

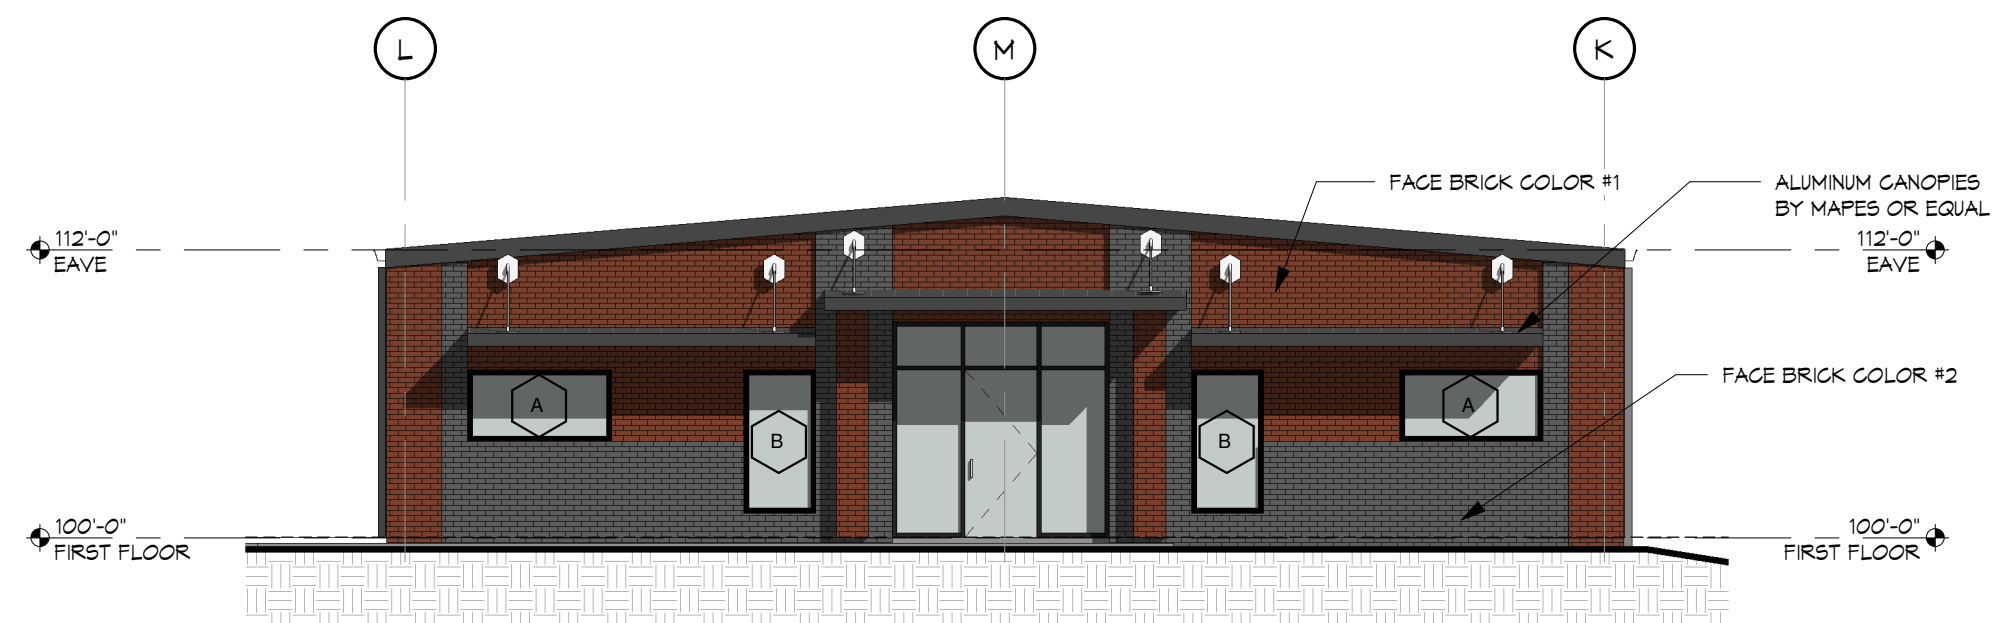


2 NORTH ELEVATION
1/8" = 1'-0"

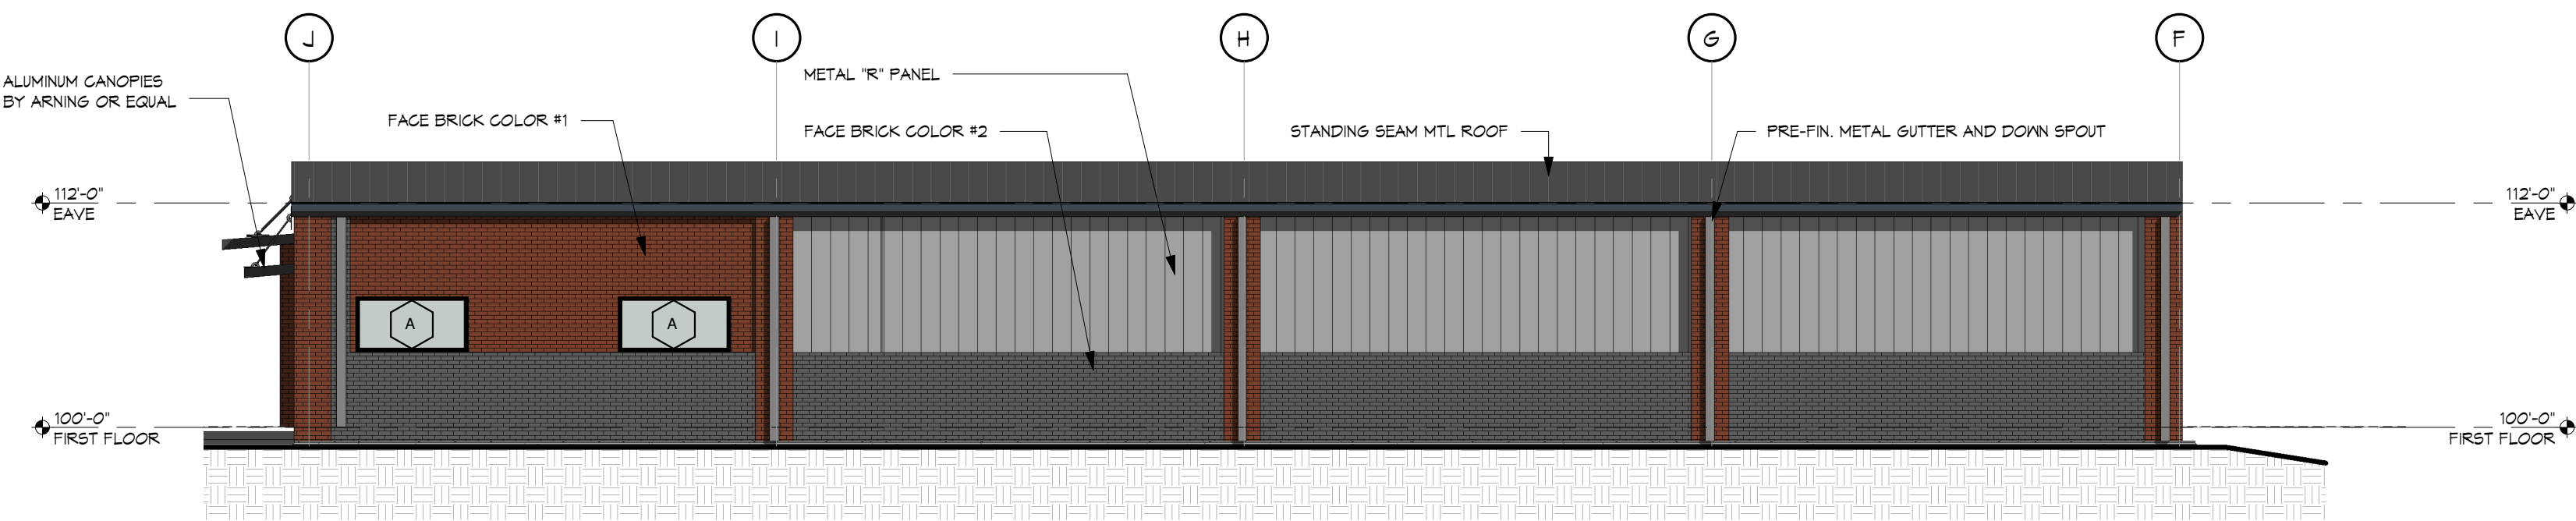

4 WEST ELEVATION
1/8" = 1'-0"

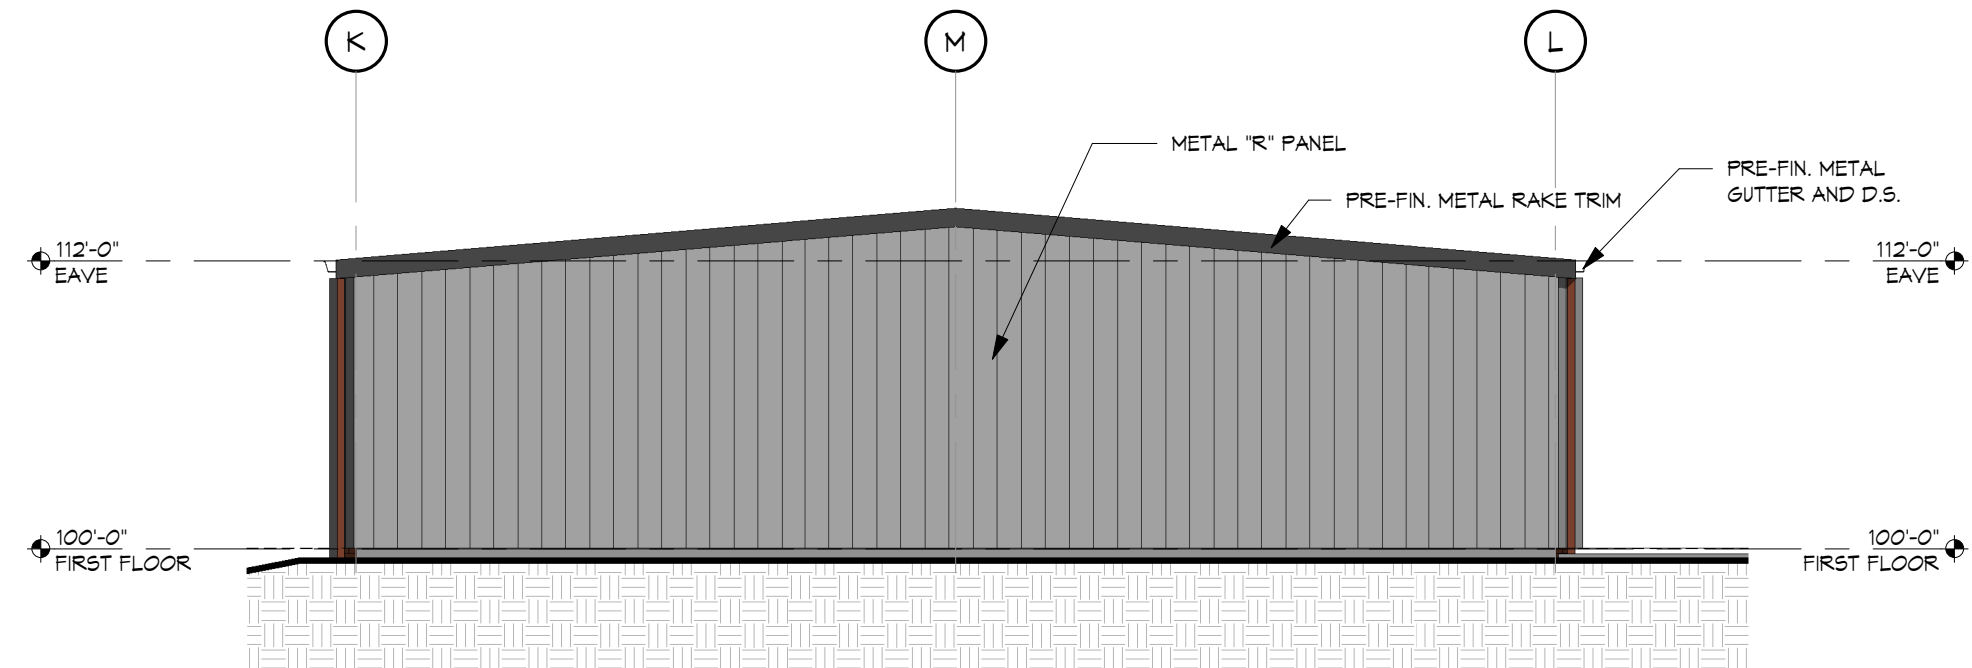

3 SOUTH ELEVATION
1/8" = 1'-0"

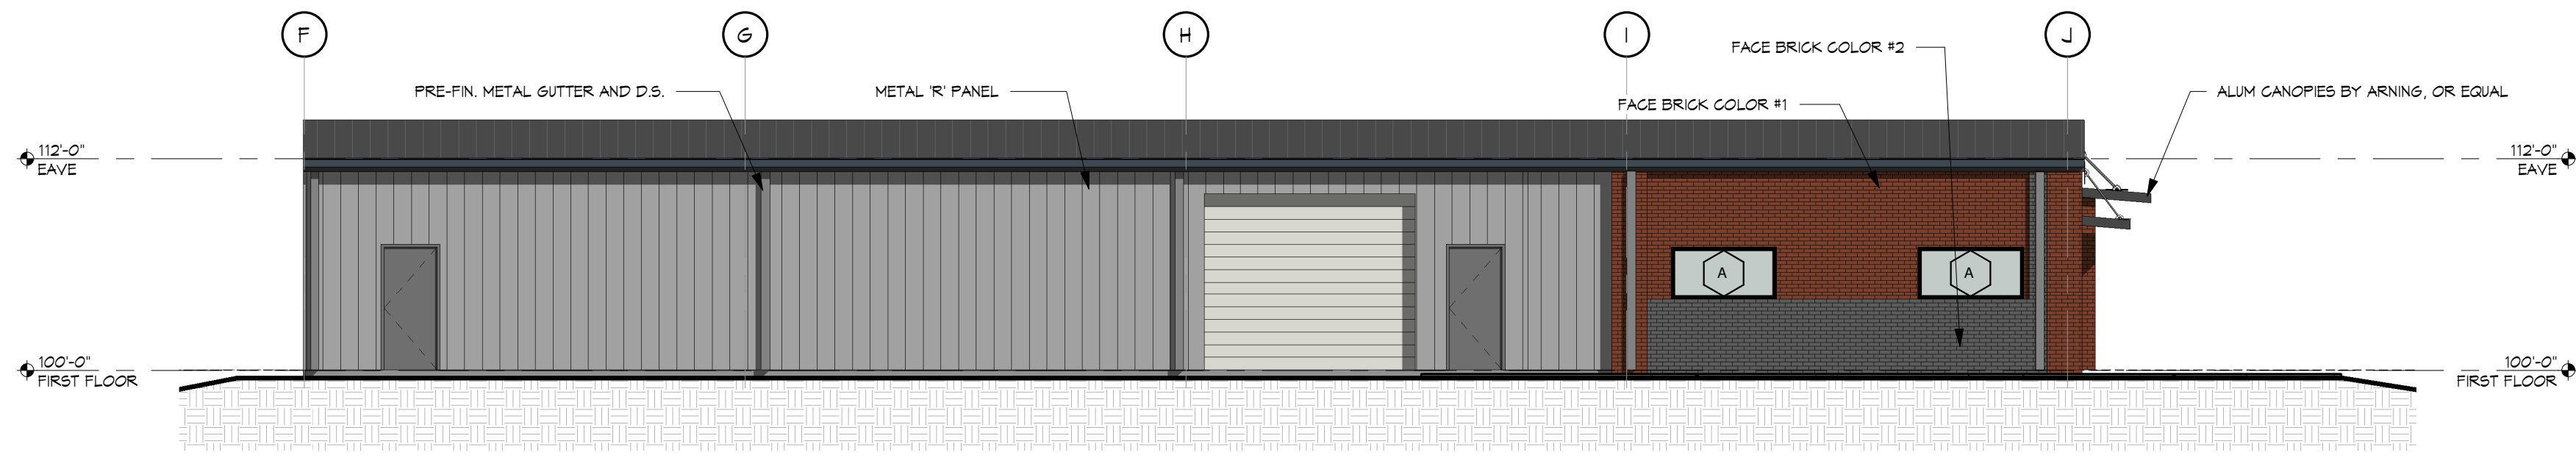

1 EAST ELEVATION
1/8" = 1'-0"

PRELIMINARY
NOT FOR CONSTRUCTION

CENTRAL ELECTRIC CONTRACTORS
FLORENCE AVE
TONTITOWN, AR

Marshall Harris
ARCHITECTURE
10200 S. 10TH AVE., SUITE 100, TONTITOWN, AR 72788
501-883-1111

DATE	7-7-15
JOB NO.	15052
REVISIONS	

A2.0
EXTERIOR ELEVATIONS