




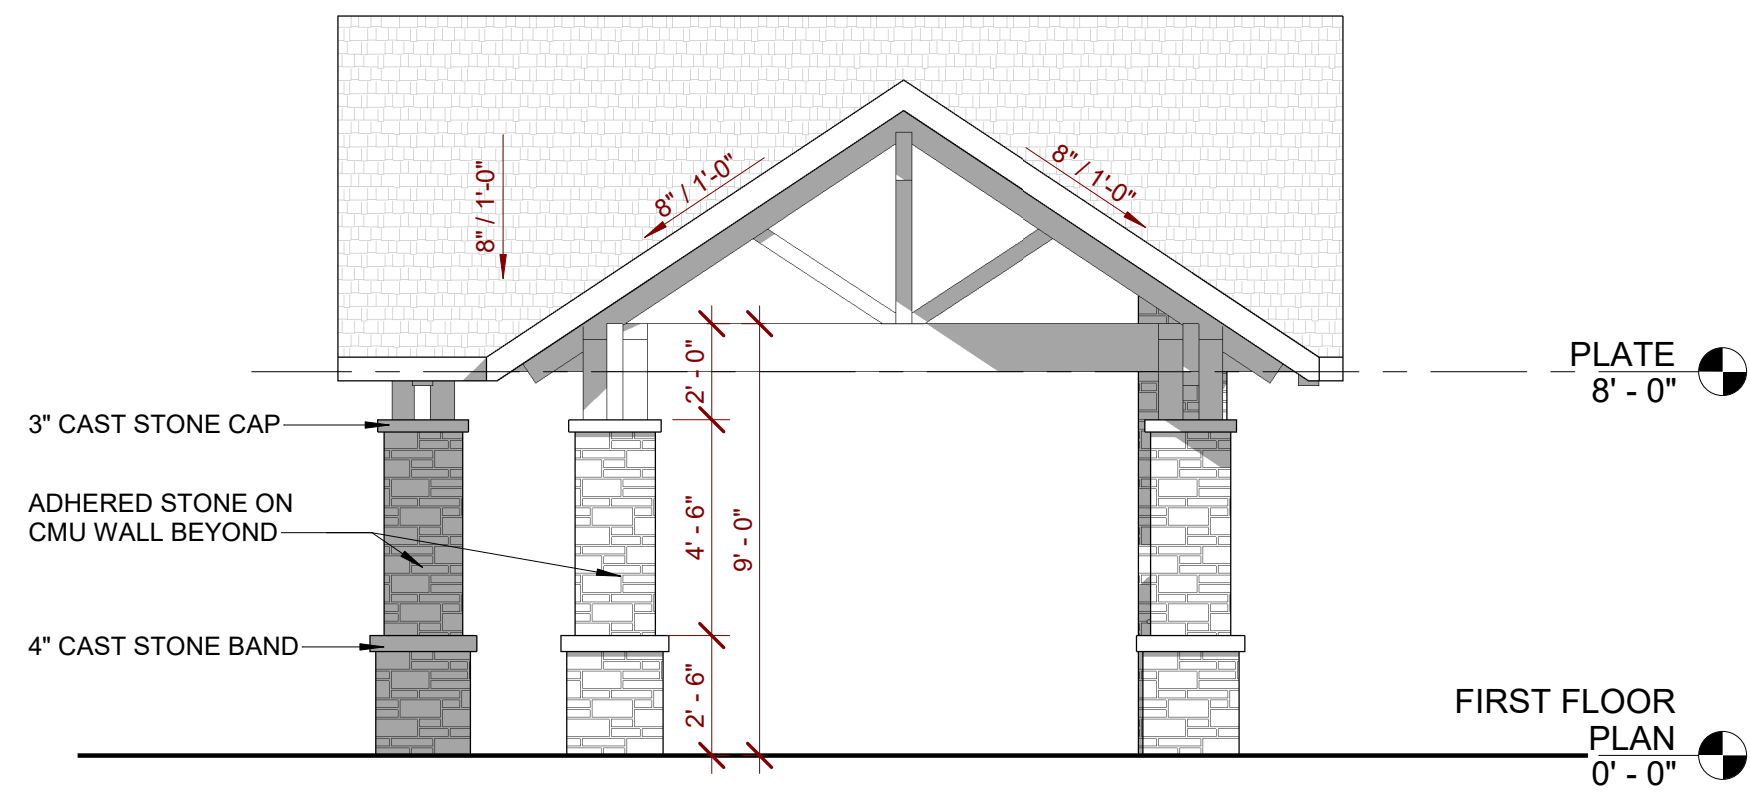


④ East
1/4" = 1'-0"

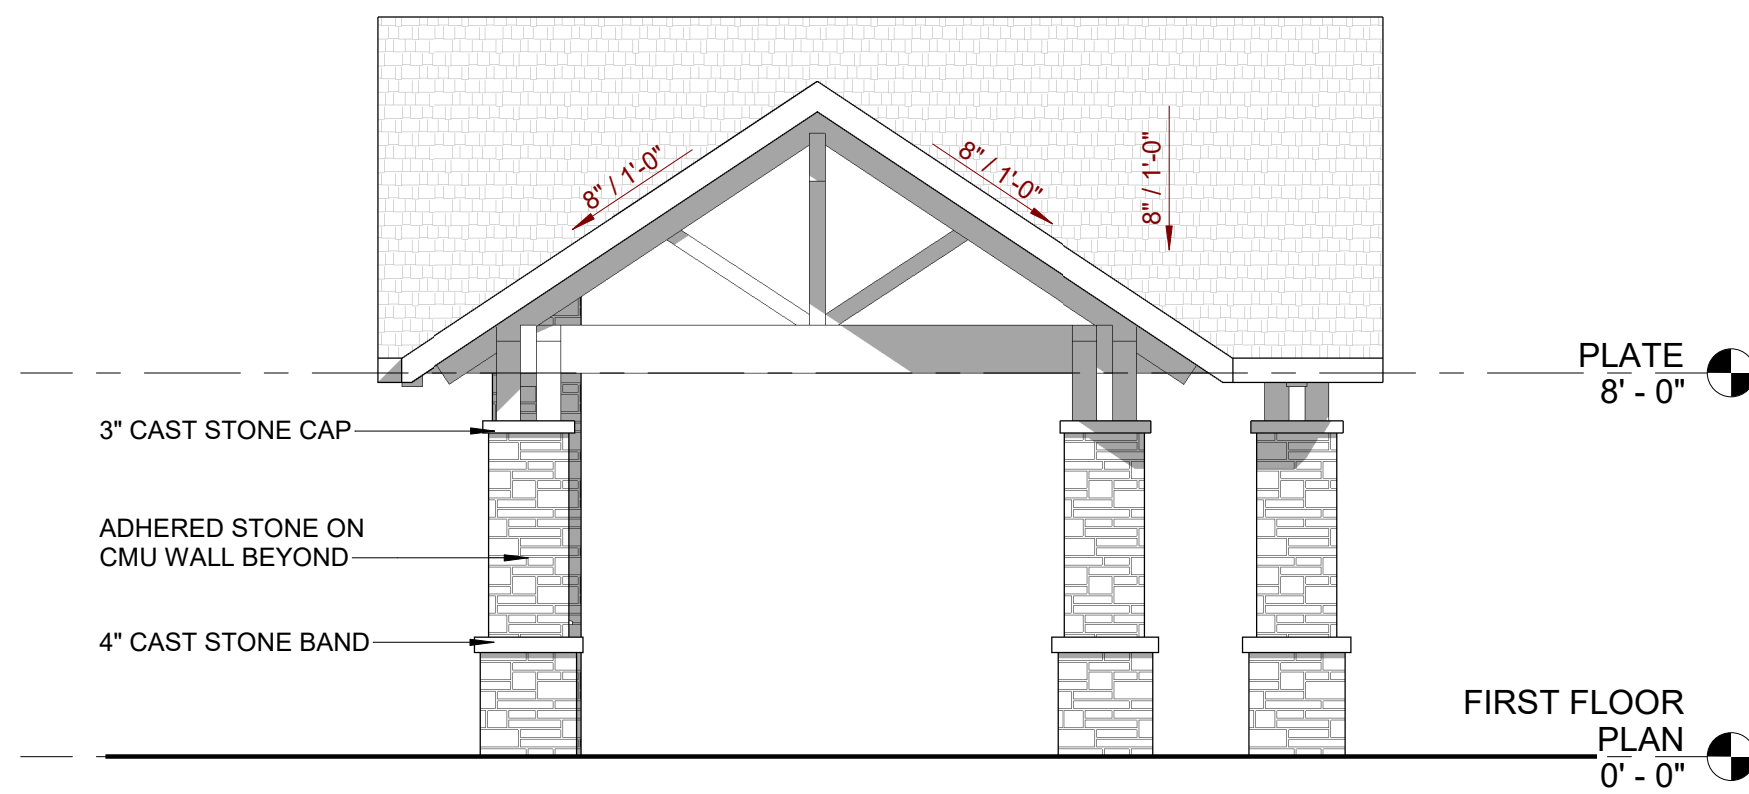


⑤ West
1/4" = 1'-0"

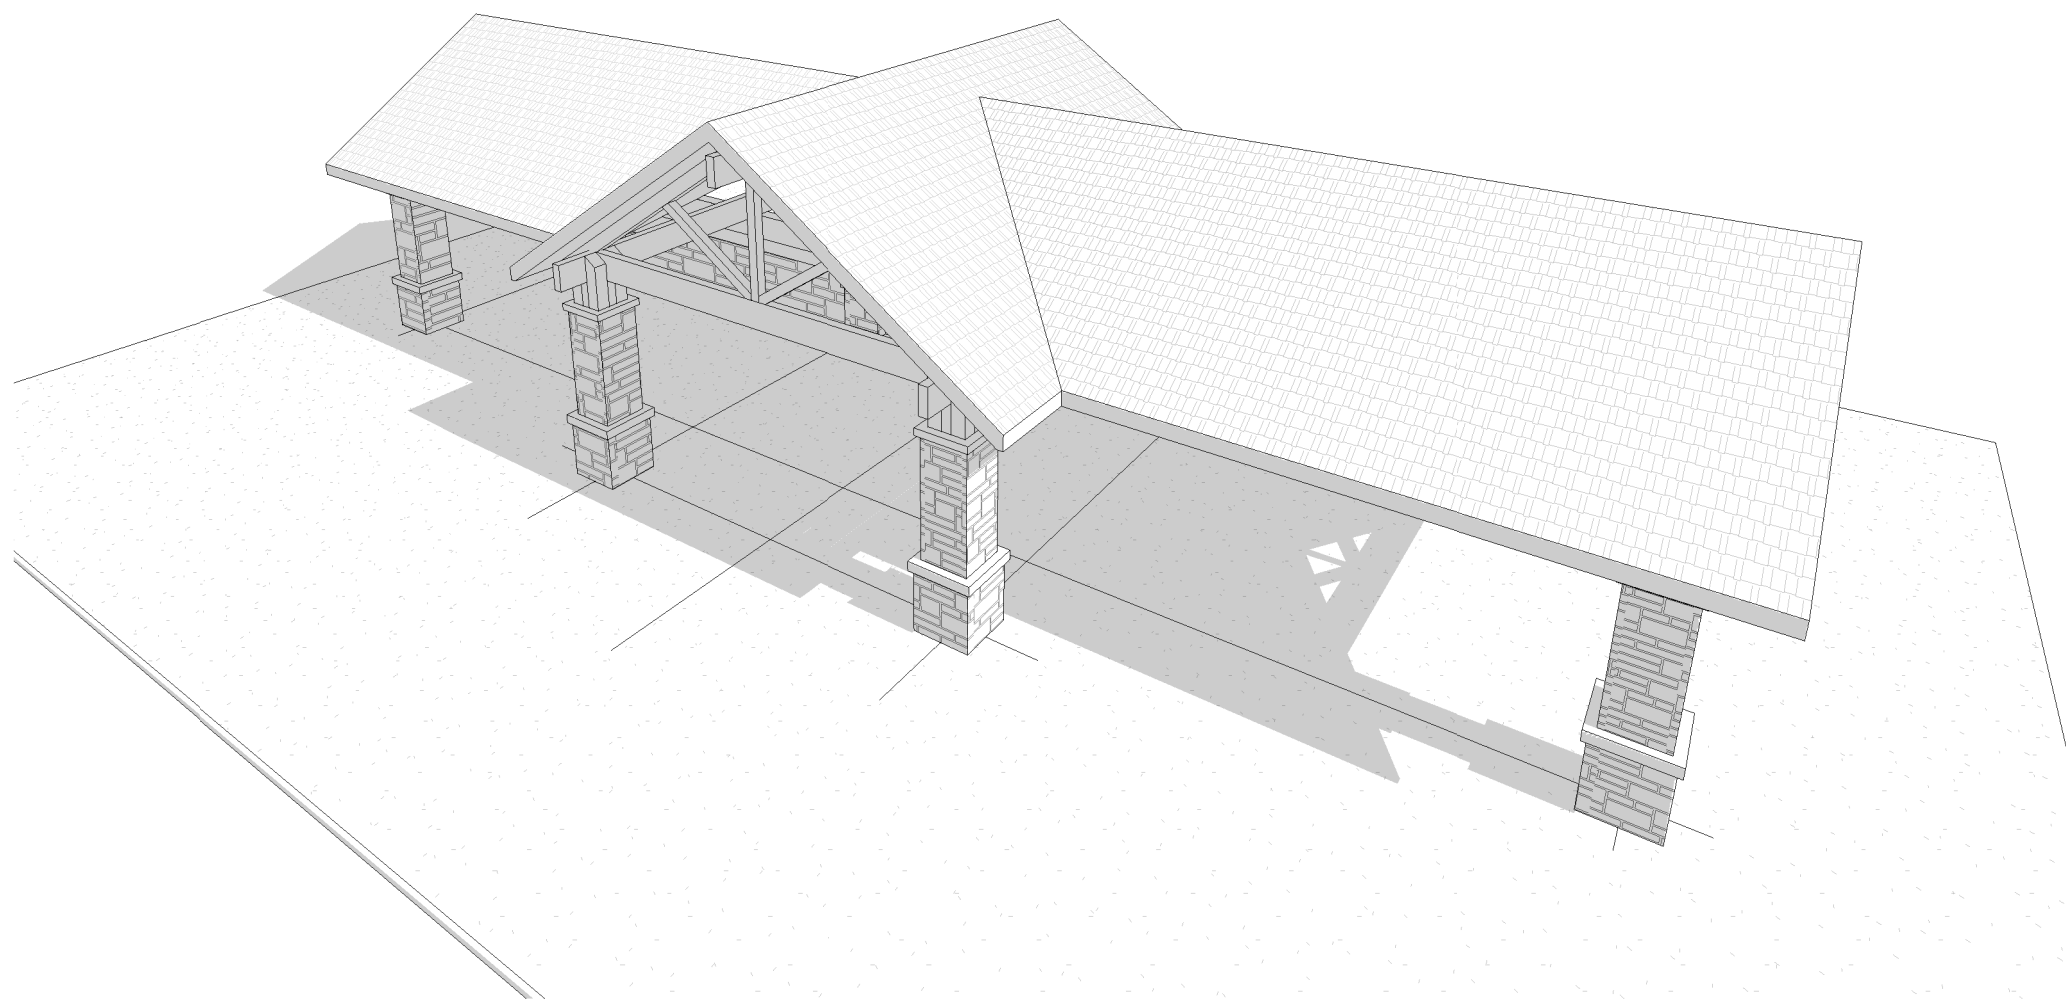


⑥ 3D View 1

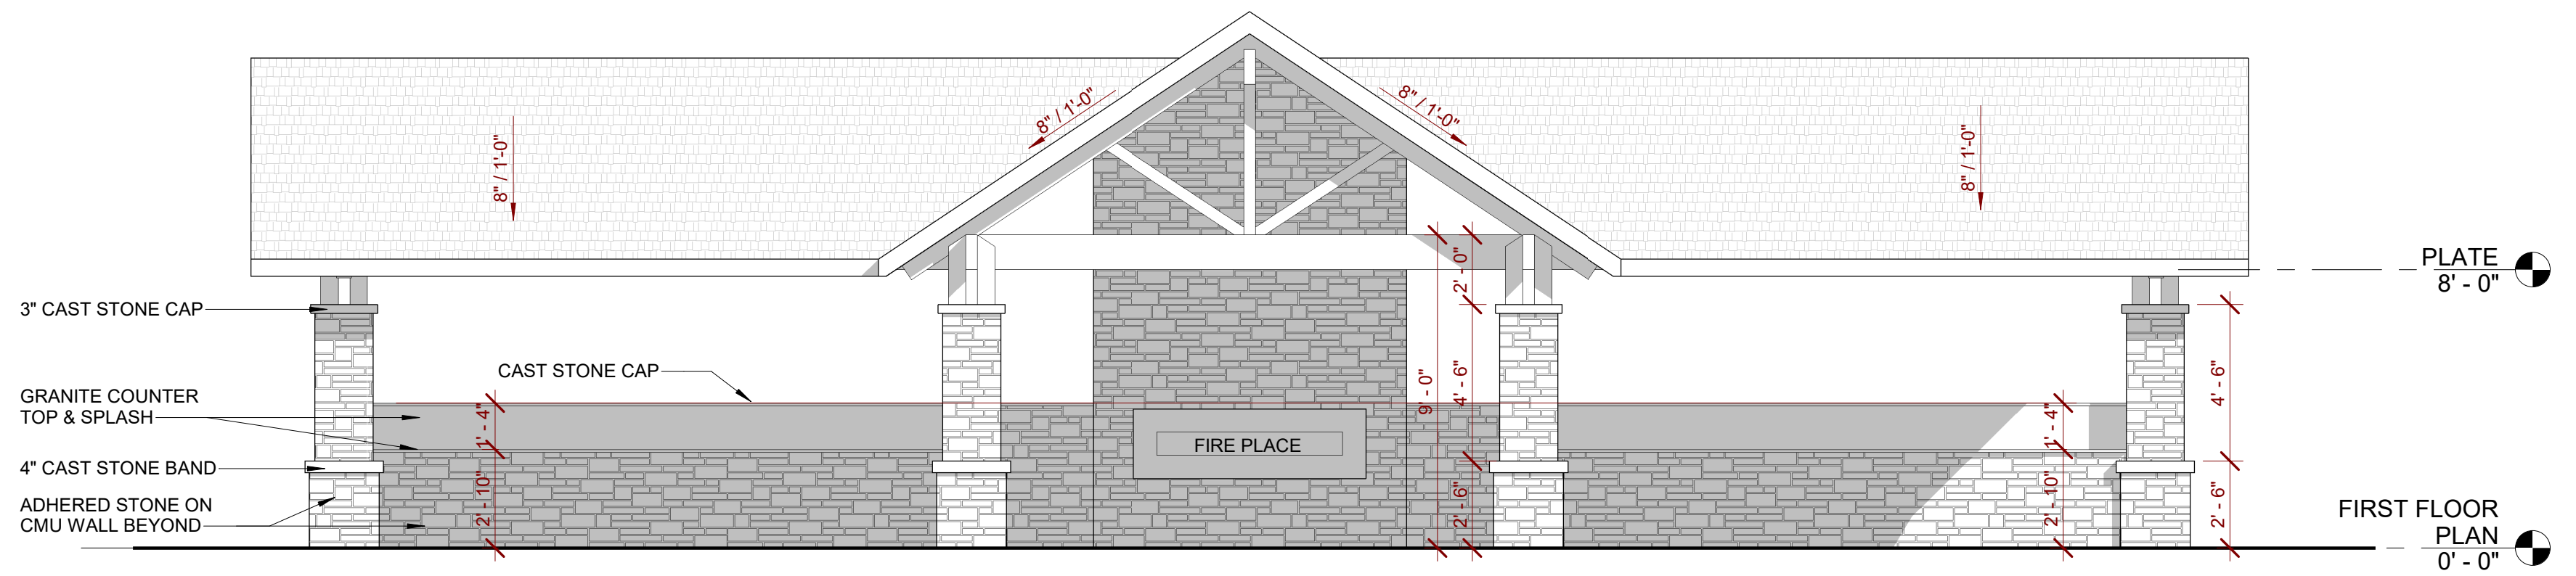


② South
1/4" = 1'-0"

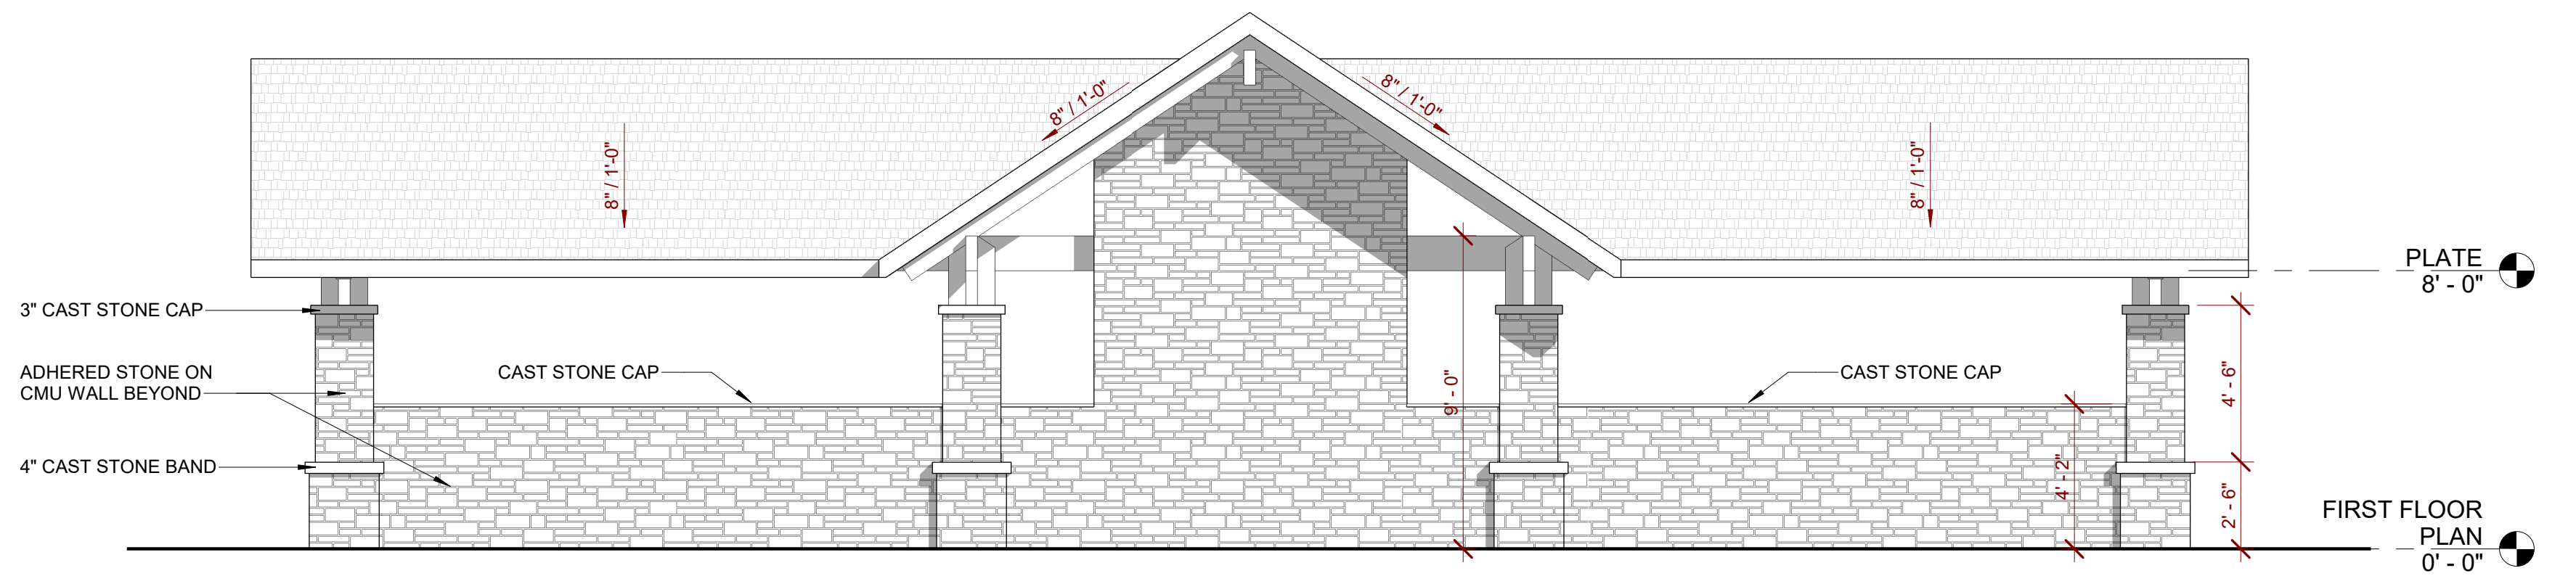


③ North
1/4" = 1'-0"

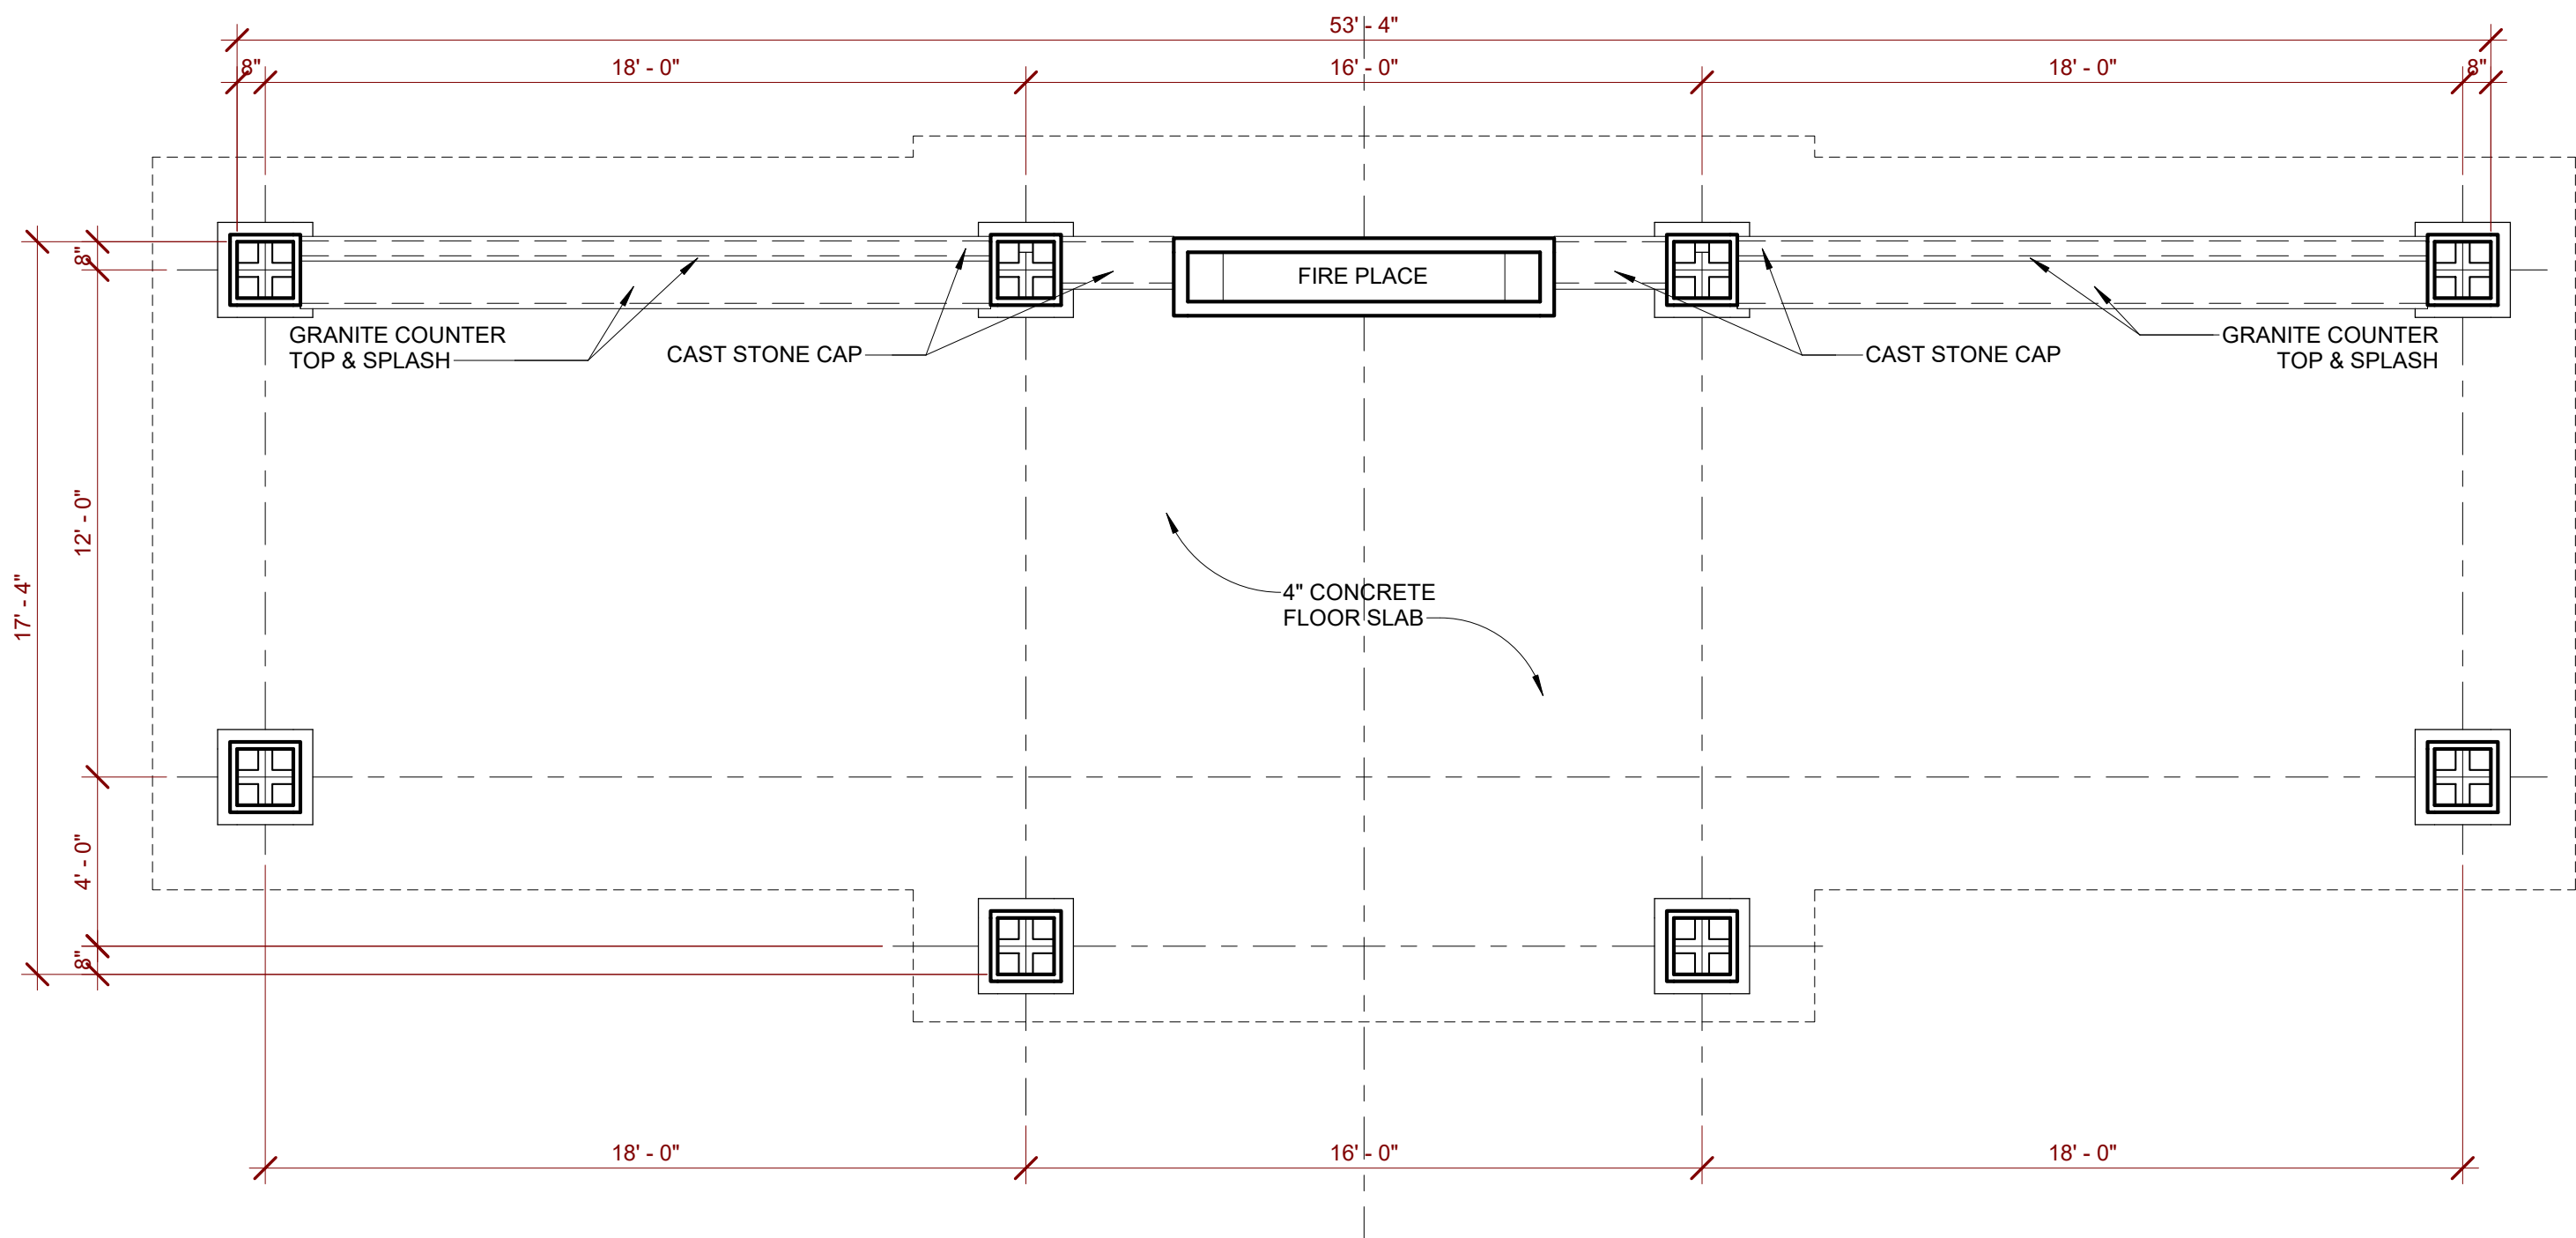


① FIRST FLOOR PLAN
1/4" = 1'-0"

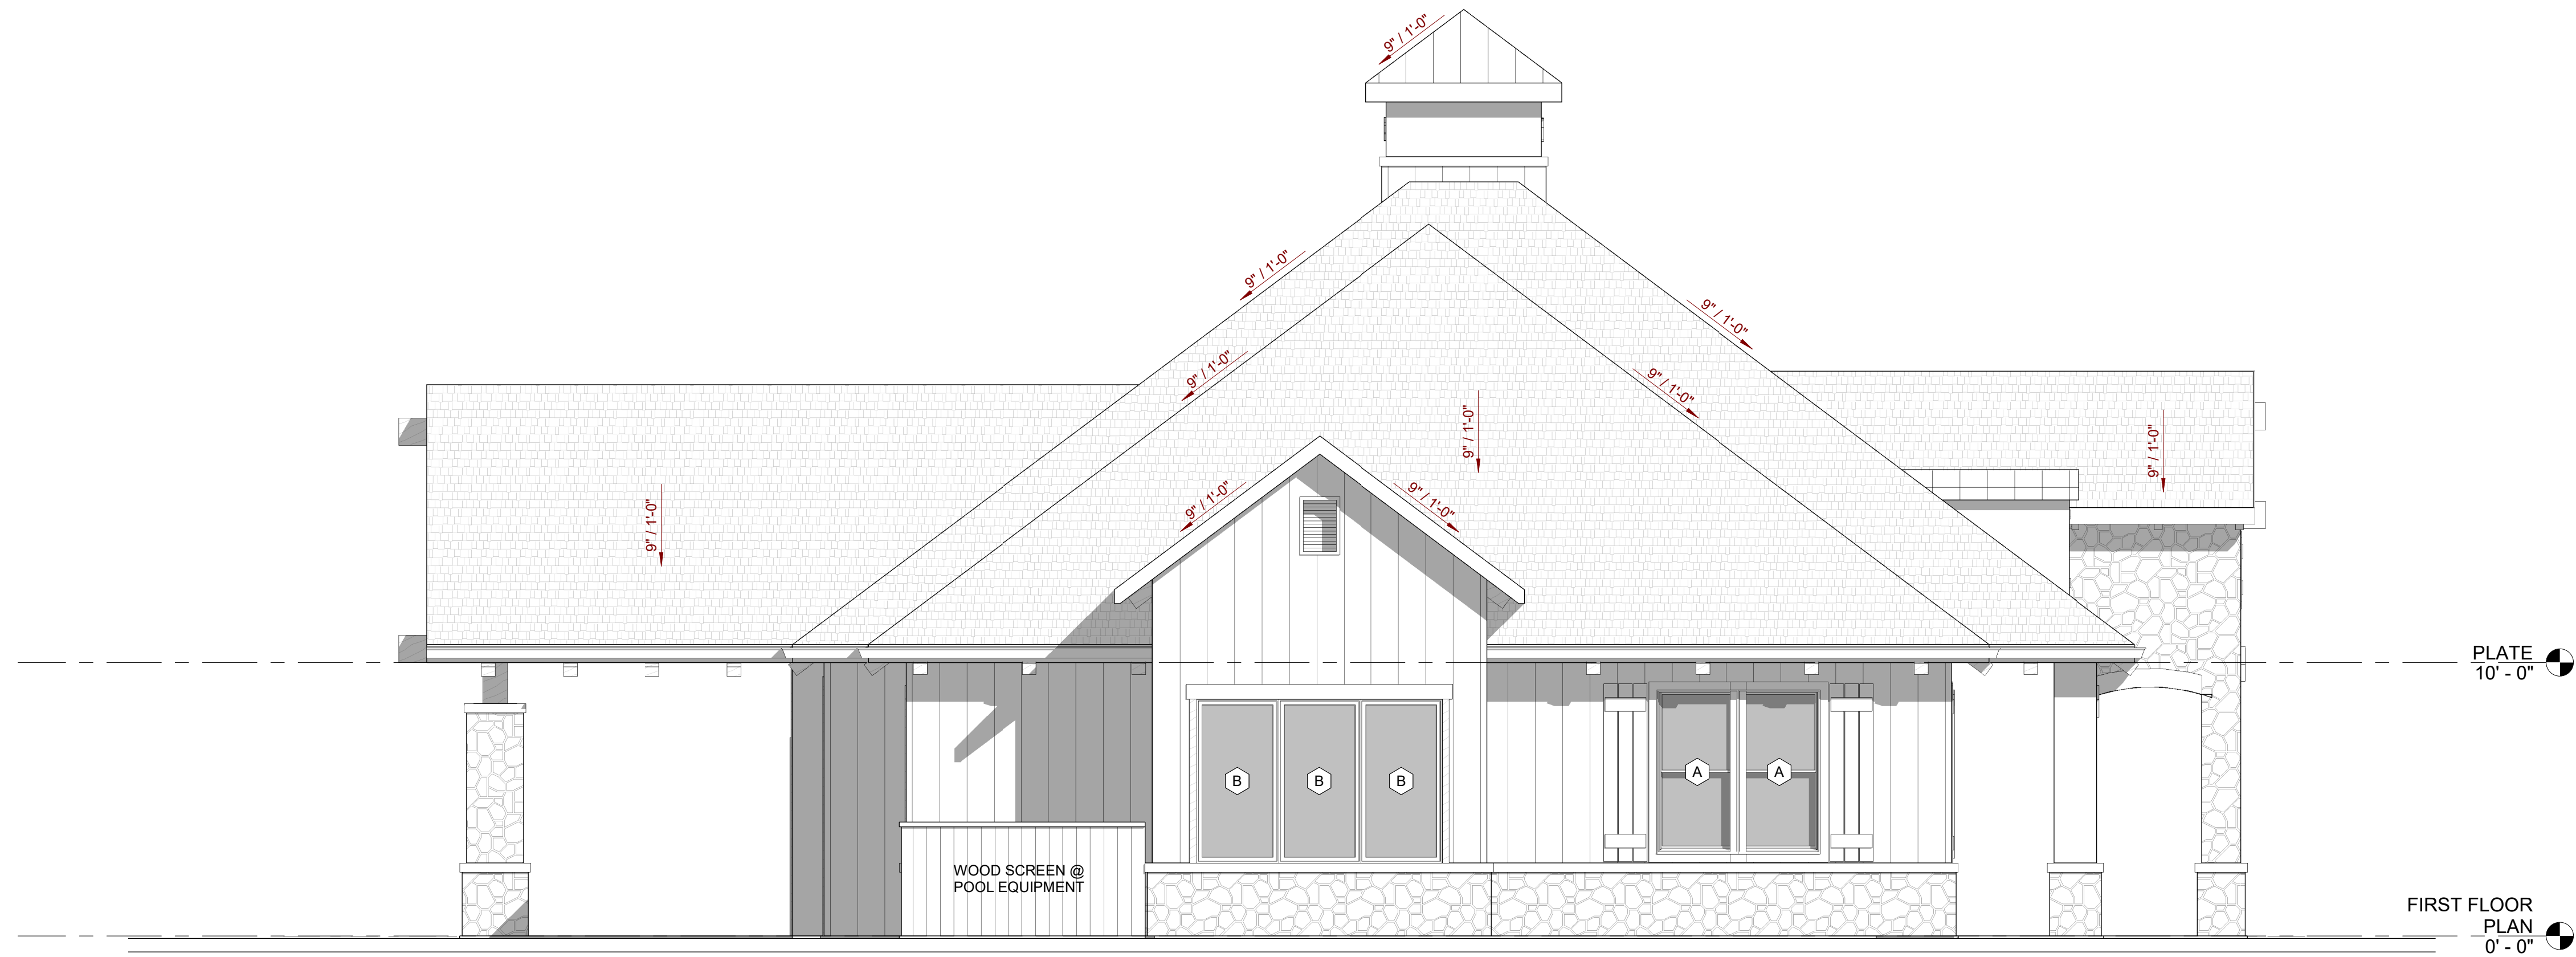

① SIDE ELEVATION 2
1/4" = 1'-0"

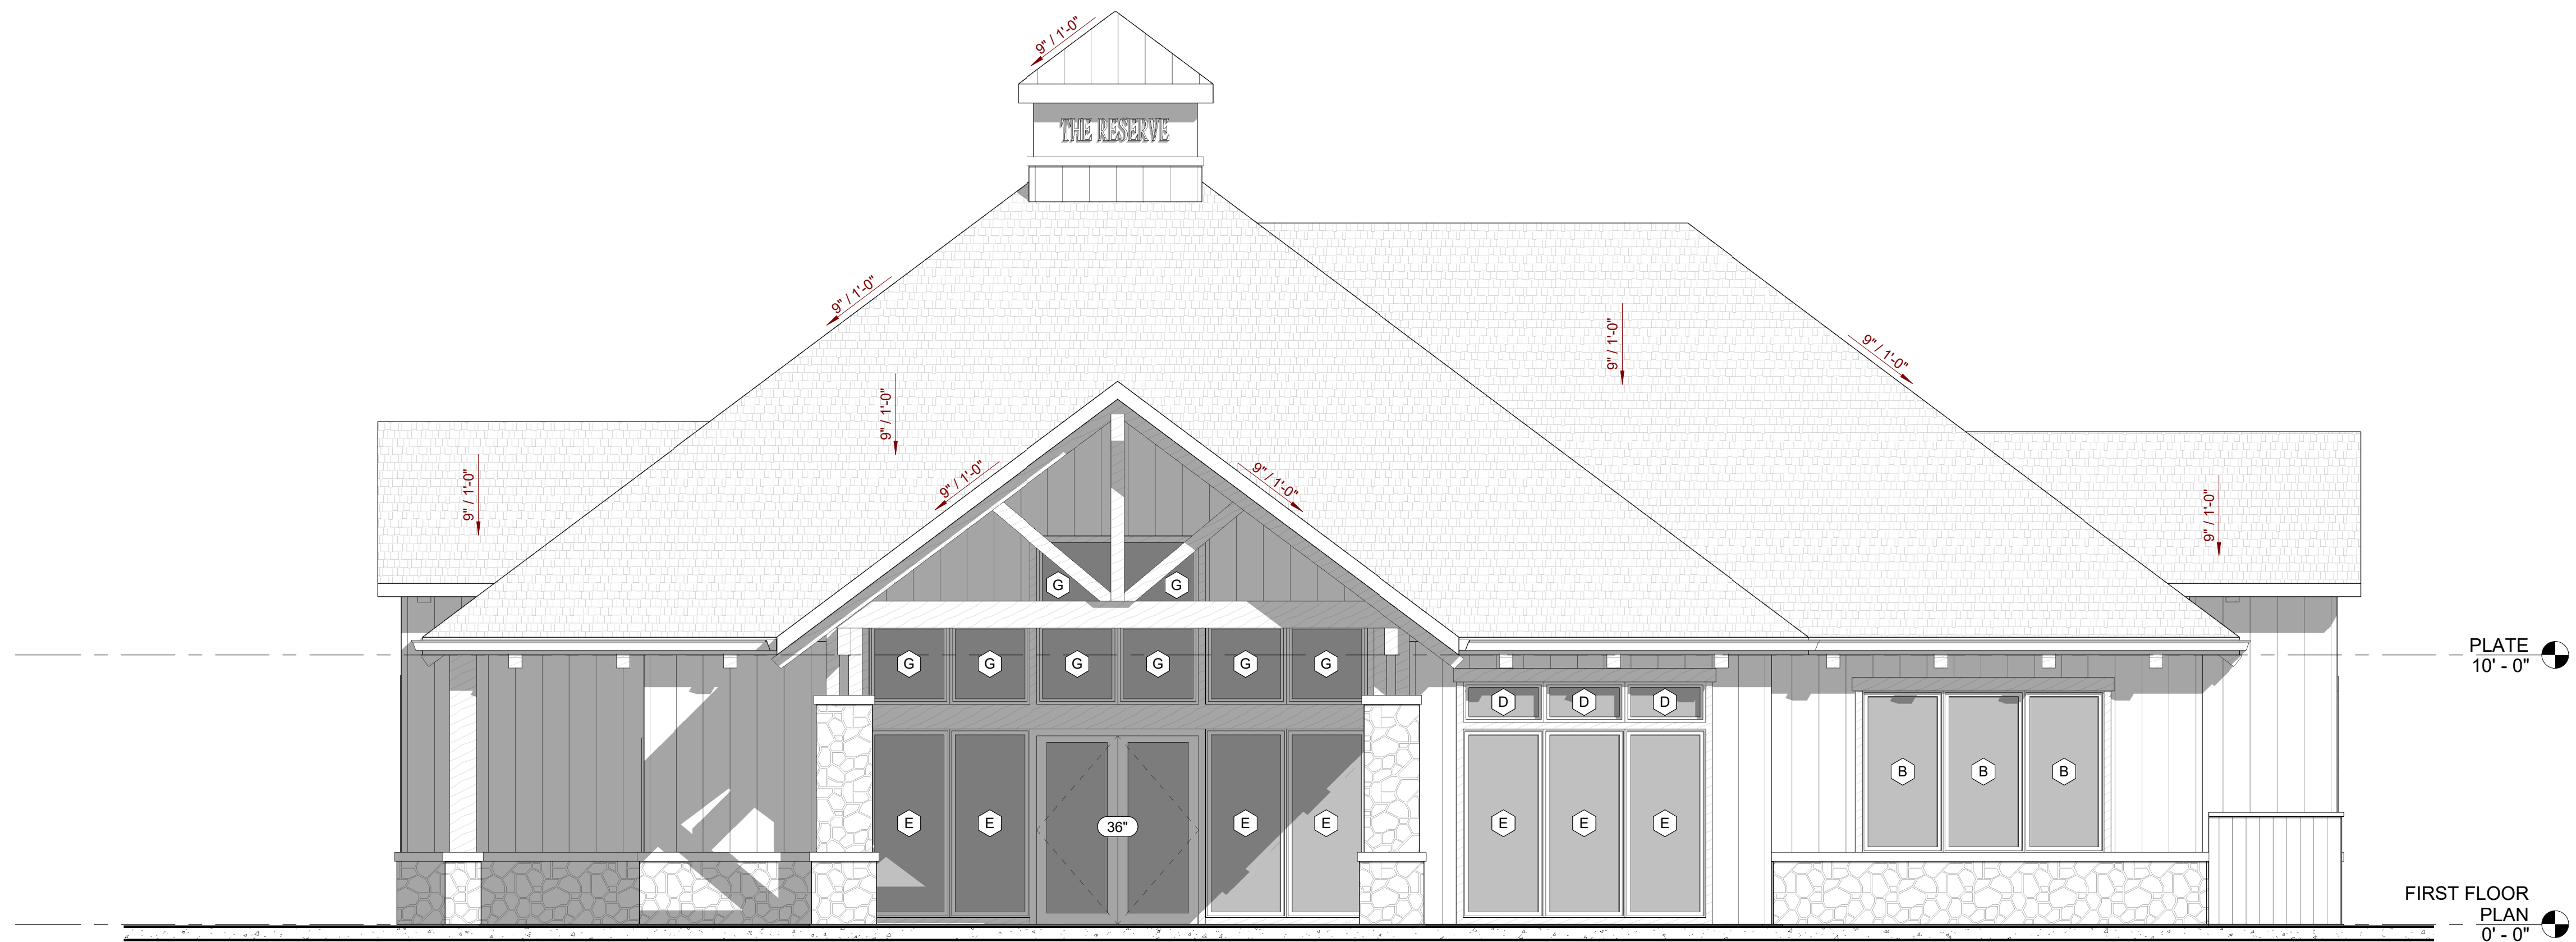

② REAR ELEVATION
1/4" = 1'-0"

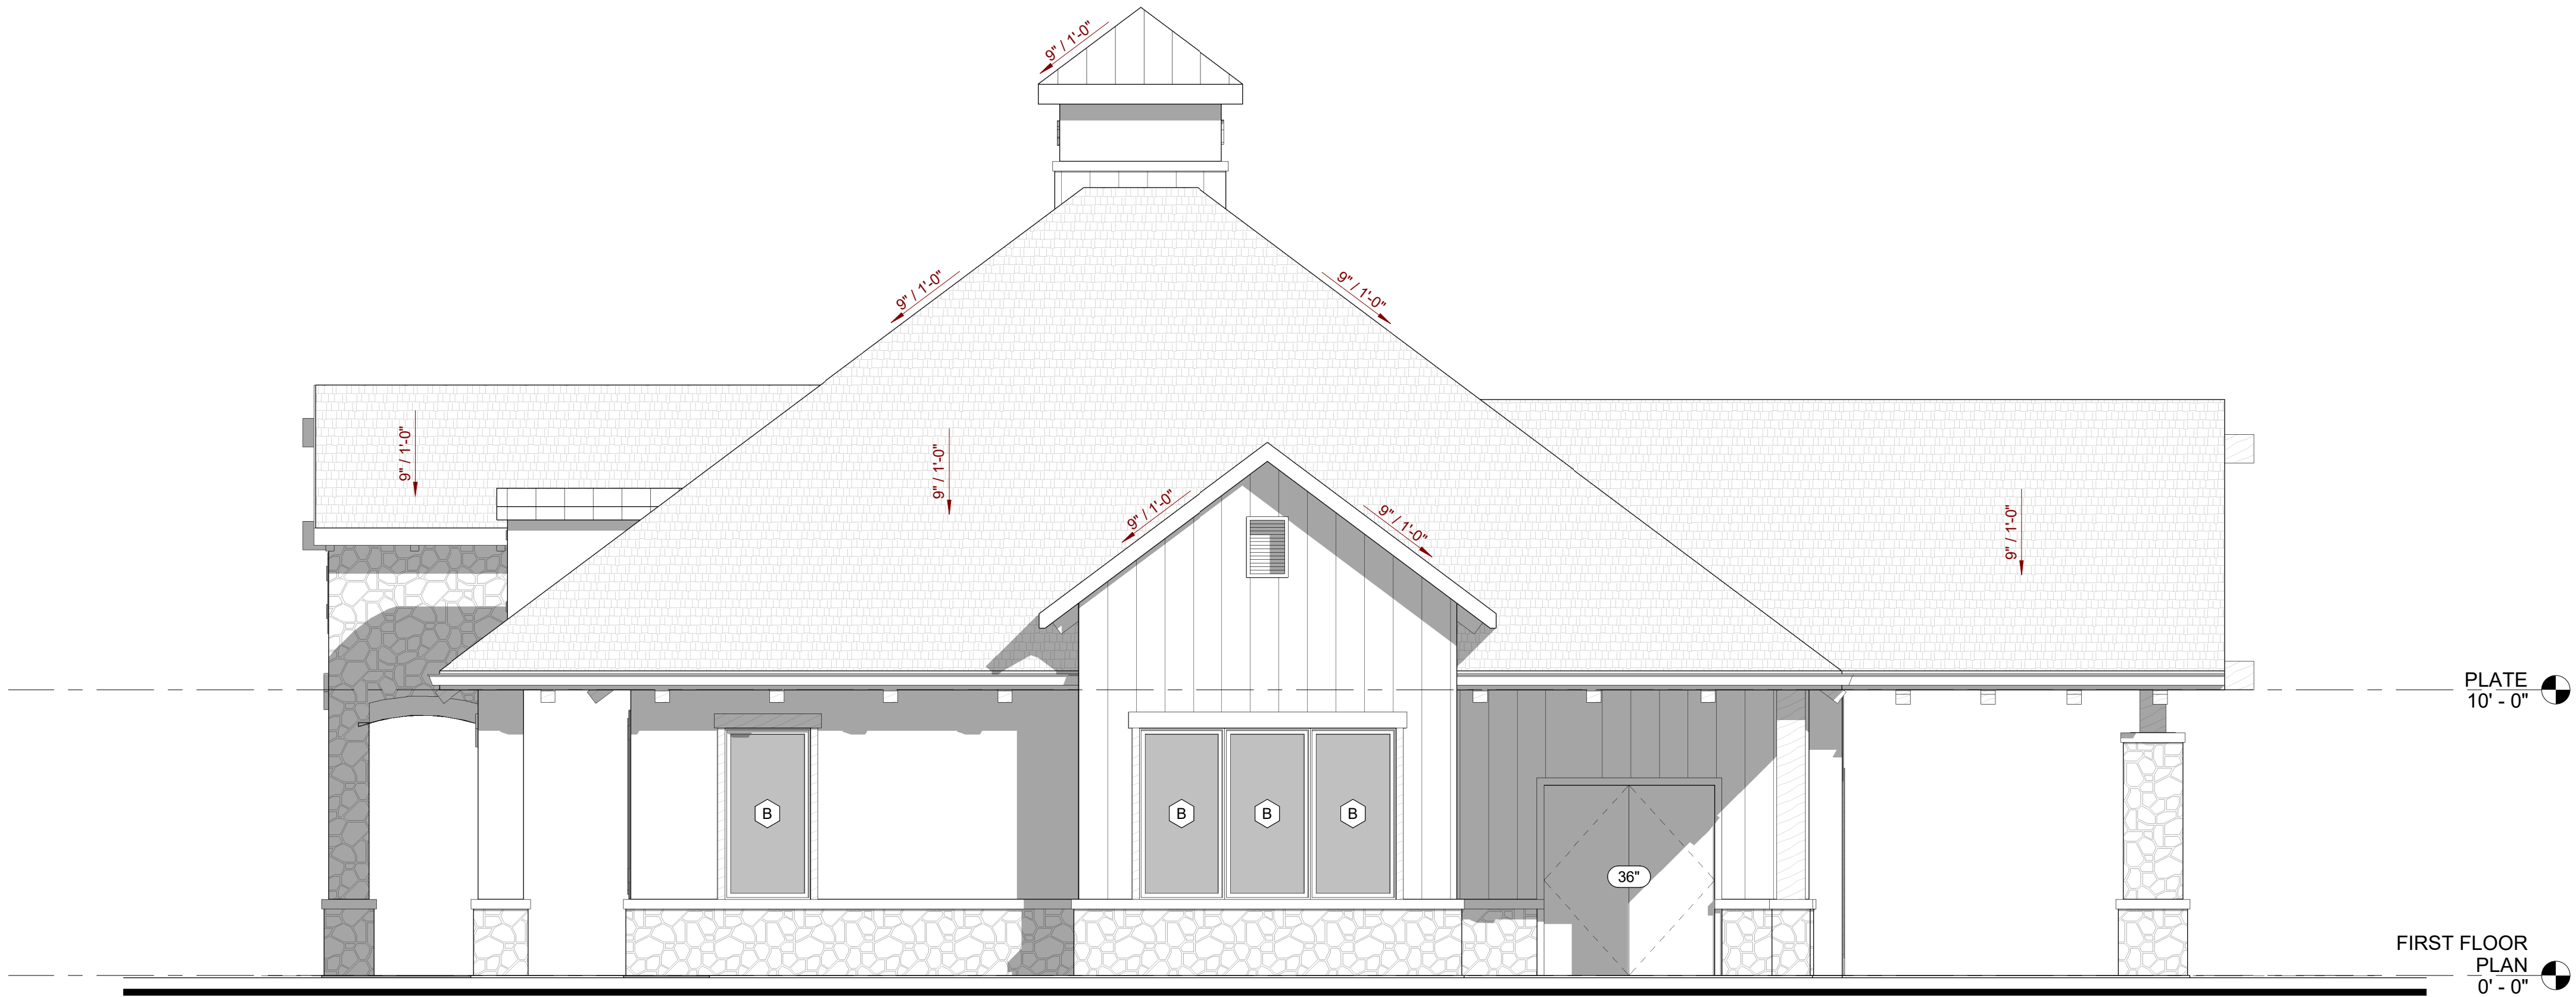


① SIDE ELEVATION 1
1/4" = 1'-0"



② FRONT ELEVATION
1/4" = 1'-0"

PROPOSED PROJECT FOR:
THE RESERVE - TONTITOWN
W. HENRI de TONTI BLVD. & KLENC ROAD - TONTITOWN, AR

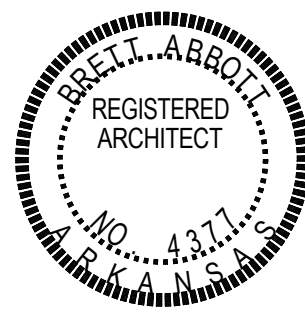

ELEVATIONS


Seal

Revisions

Date
5.14.19

Project 19.16

CH4

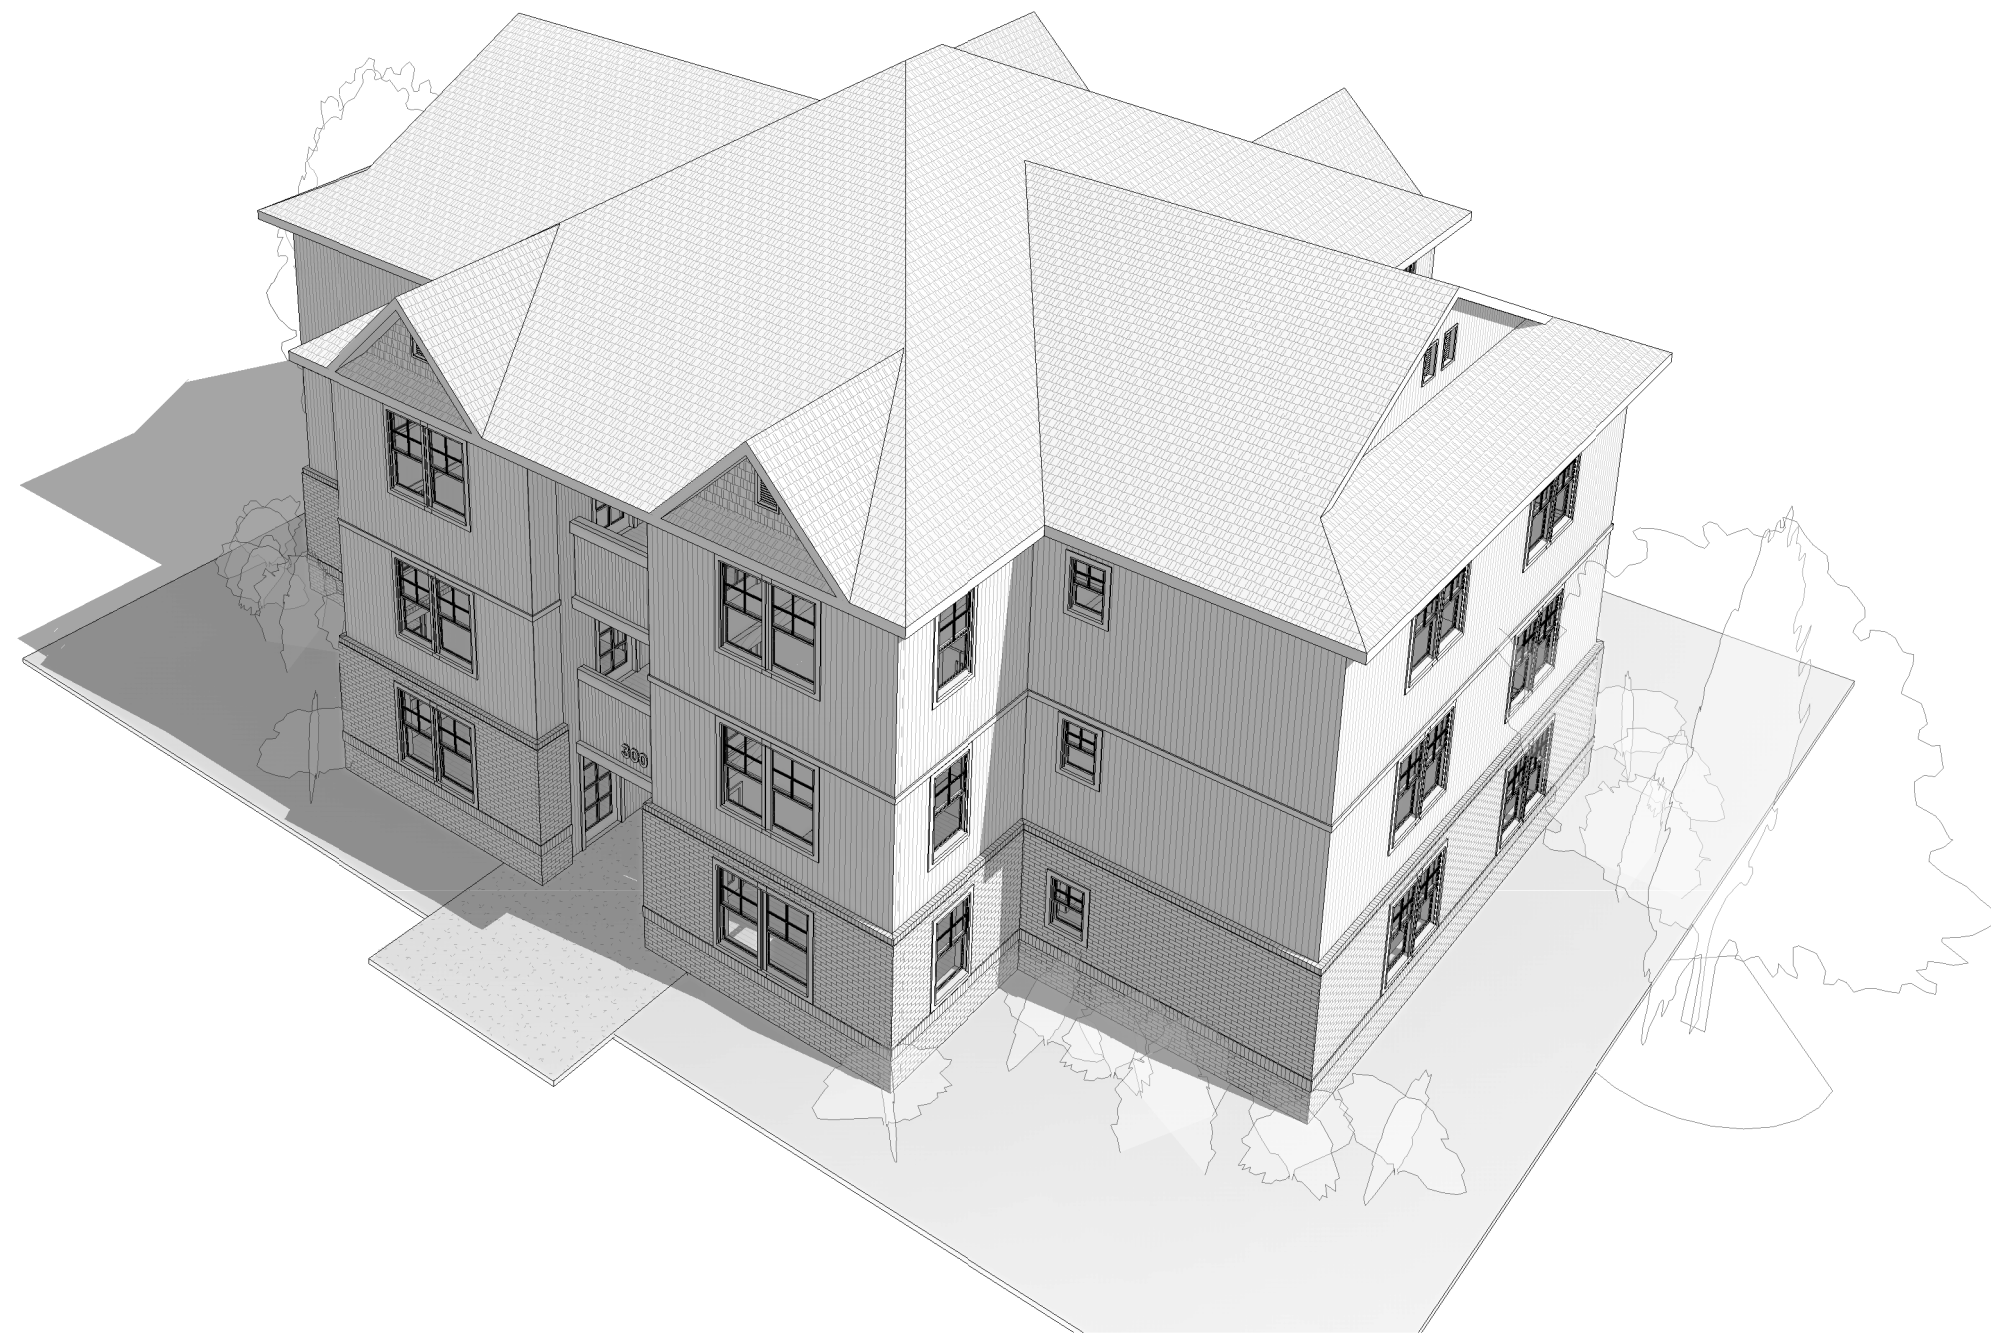


③ AERIAL VIEW - 1 BEDROOM




② 1 BEDROOM - SIDE ELEVATION 2
1/8" = 1'-0"



① 1 BEDROOM - BACK ELEVATION
1/4" = 1'-0"

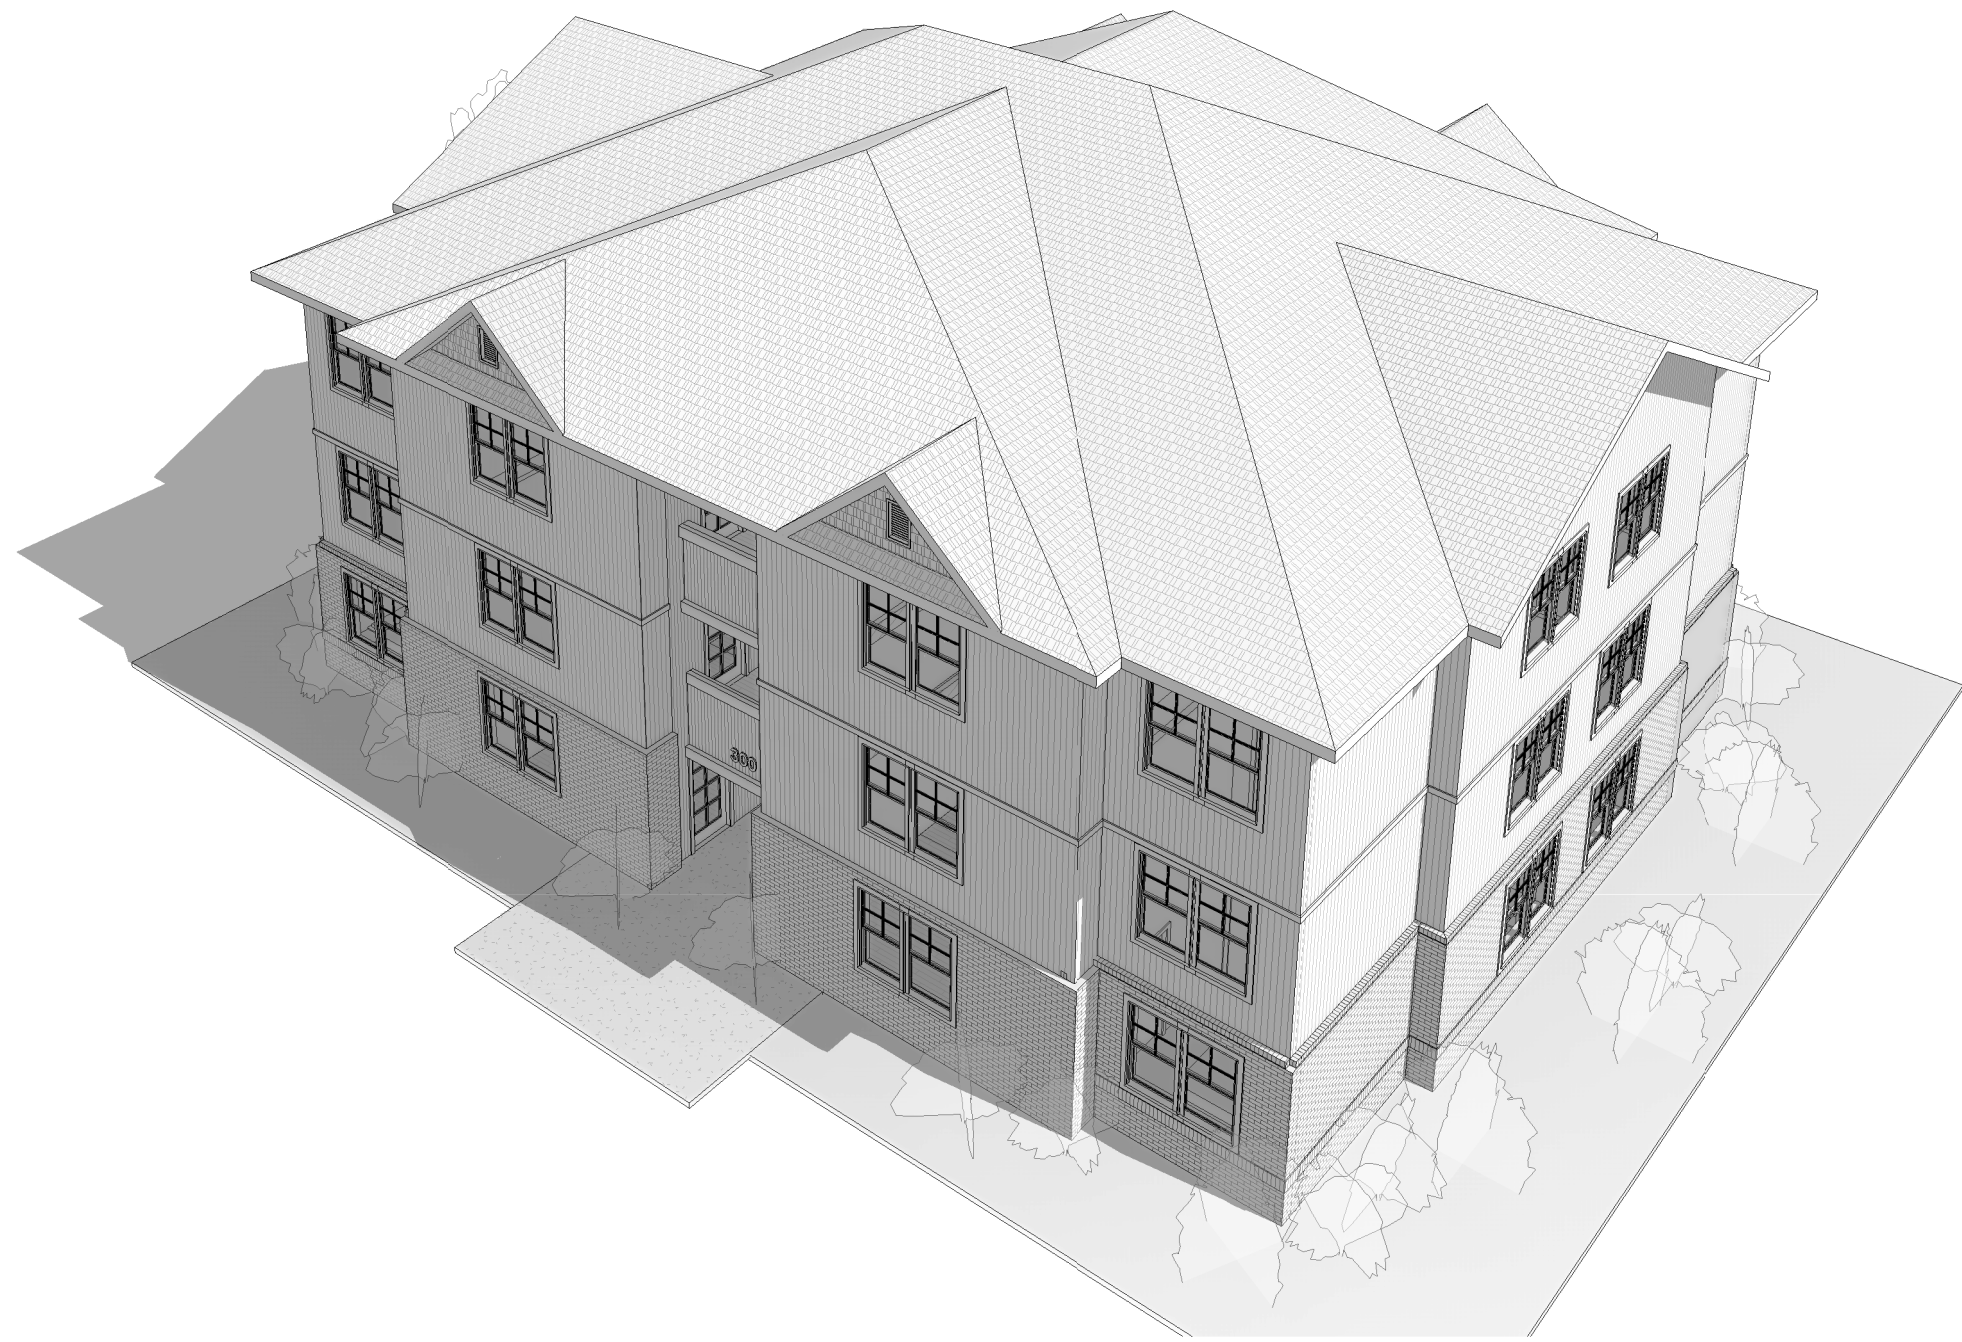

3 AERIAL VIEW - BUILDING 'B'

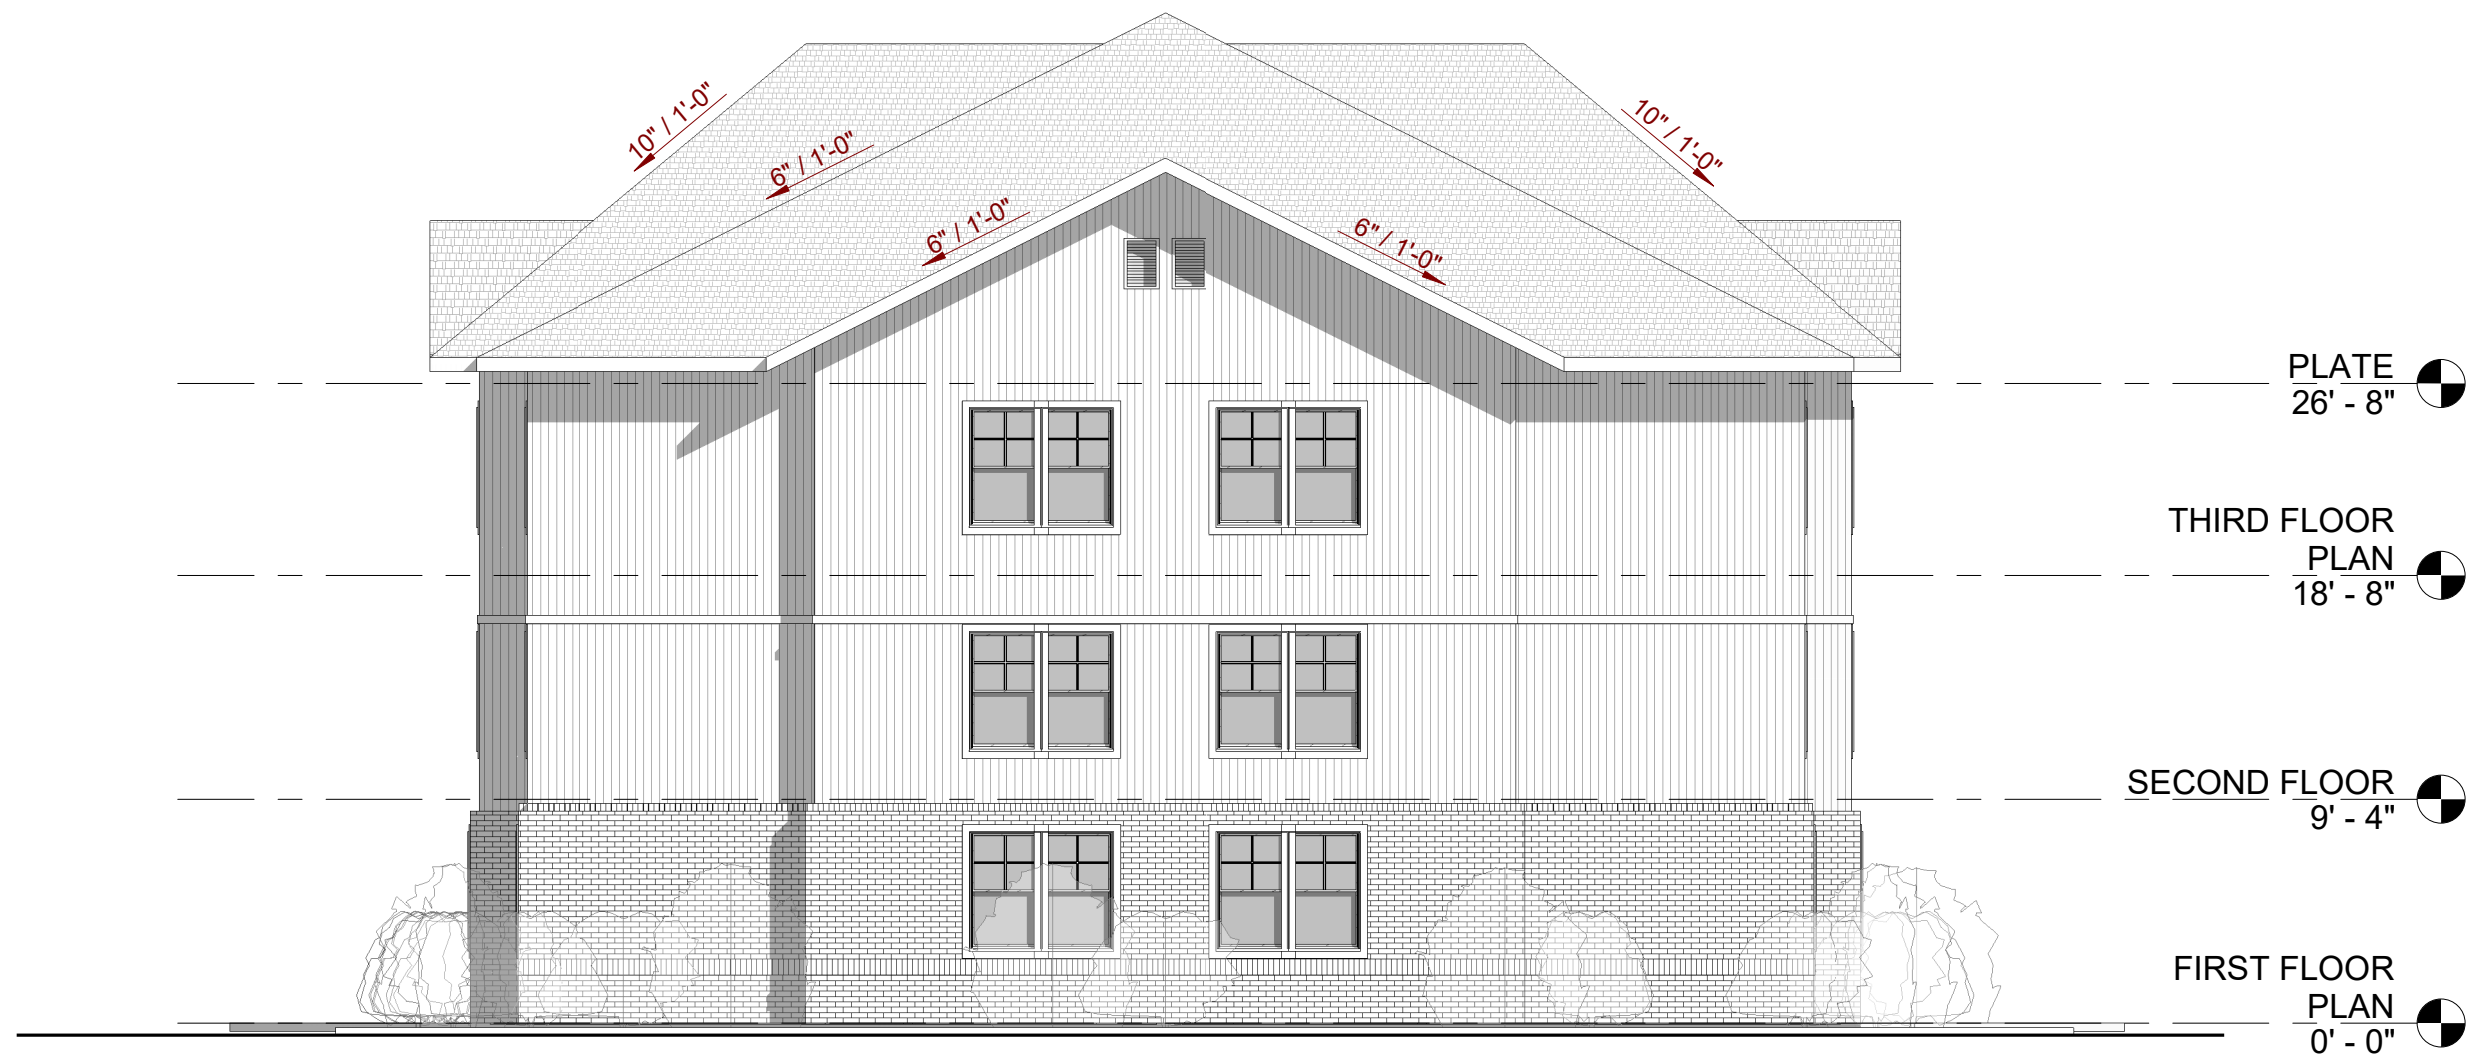


2 SIDE ELEVATION
1/8" = 1'-0"



1 2 BEDROOM - BACK ELEVATION
1/4" = 1'-0"



① 3 BEDROOM FRONT ELEVATION
3/16" = 1'-0"

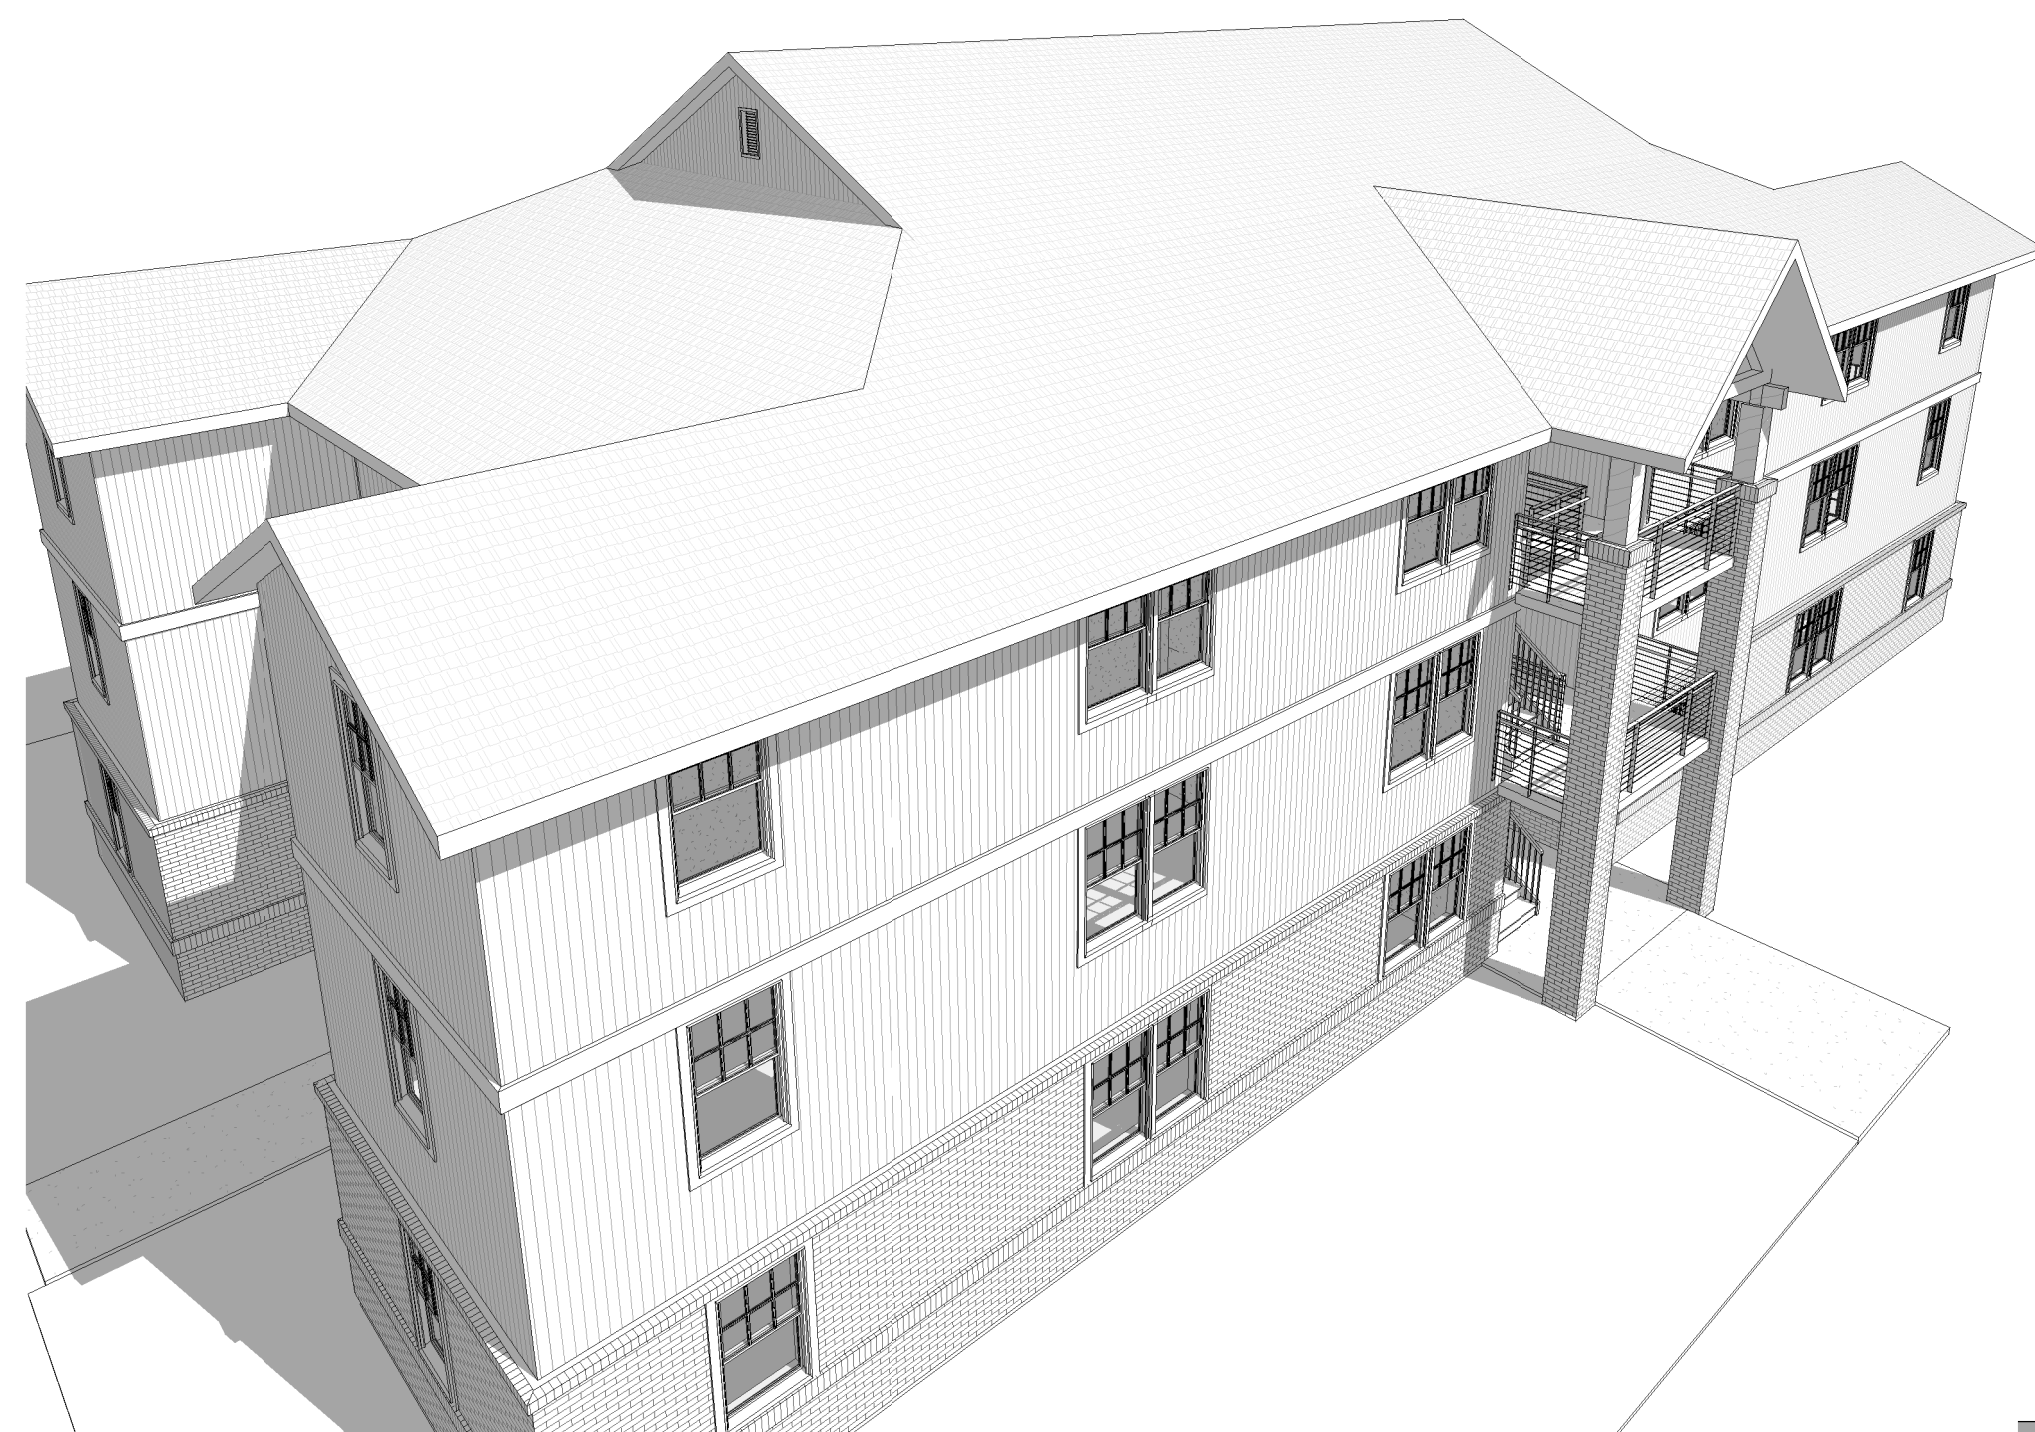

③ REAR VIEW



② 3 BEDROOM SIDE ELEVATION
1/4" = 1'-0"