


Steele Rd.

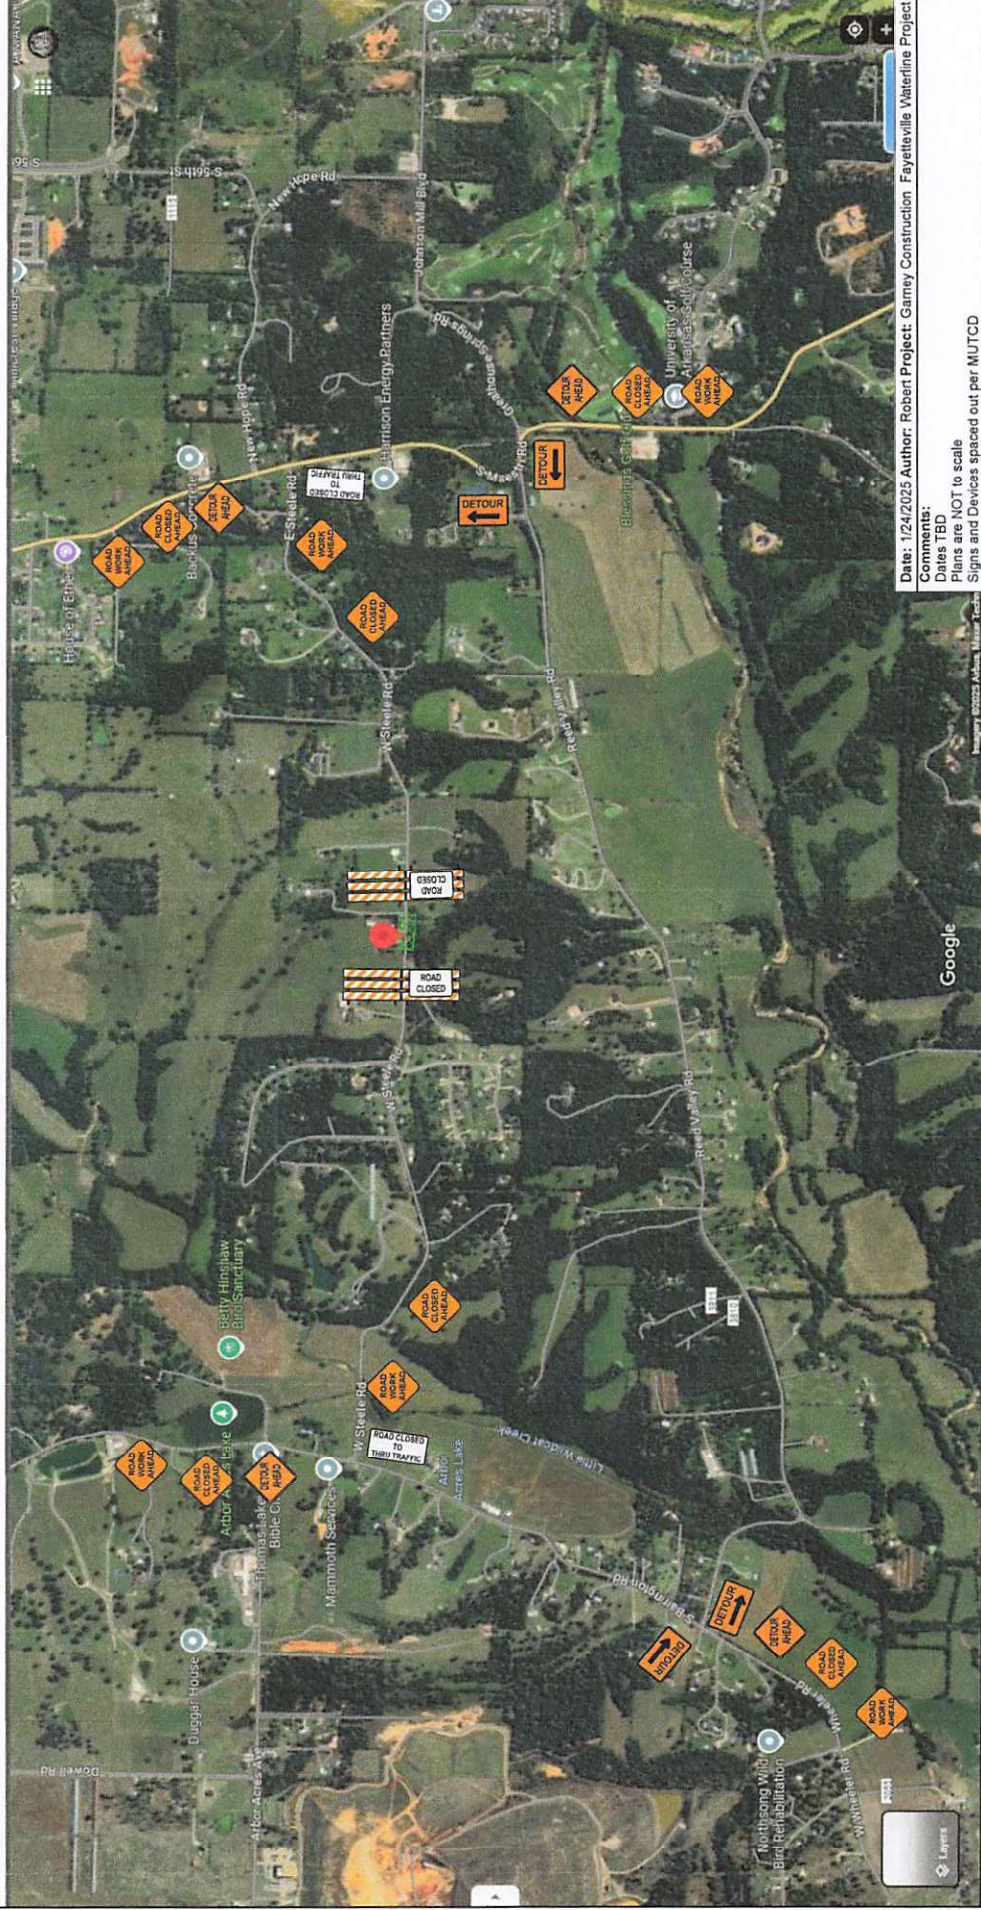

Date: 1/24/2025 Author: Robert Project: Garney Construction Fayetteville Waterline Project
Comments:
Dates TBD
Plans are NOT to scale
Signs and Devices spaced out per MUTCD

Google