


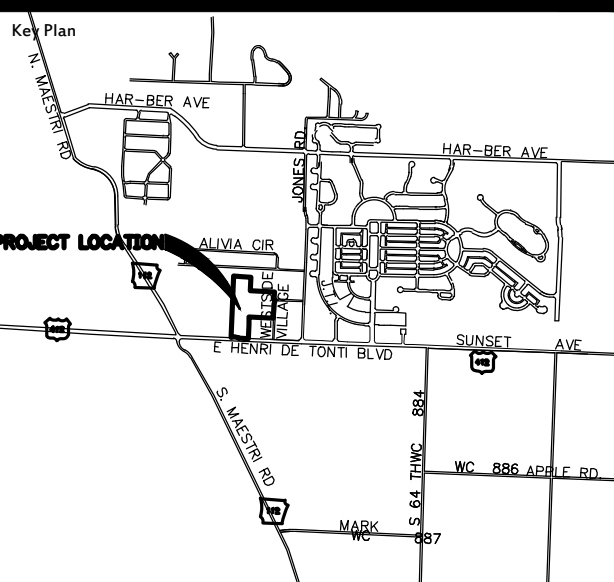

TONTITOWN ARKANSAS

[illegible]

This document, and the ideas and designs incorporated herein, as an instrument of professional service, is the property of Crafton, Tull & Associates, Inc., and is not to be used, in whole or in part, for any other project, without the written authorization of Crafton, Tull & Associates, Inc.



PROJECT NO: 15106700
ISSUE DATE: 8/28/2015
CONTACT: Z. JOHNSTON
CHECKED BY:

PRELIMINARY
PLANS

THIS DOCUMENT IS
PRELIMINARY IN
NATURE AND IS NOT
A FINAL, SIGNED
AND SEALED
DOCUMENT

SANITARY SEWER SERVICE P&P

C-206

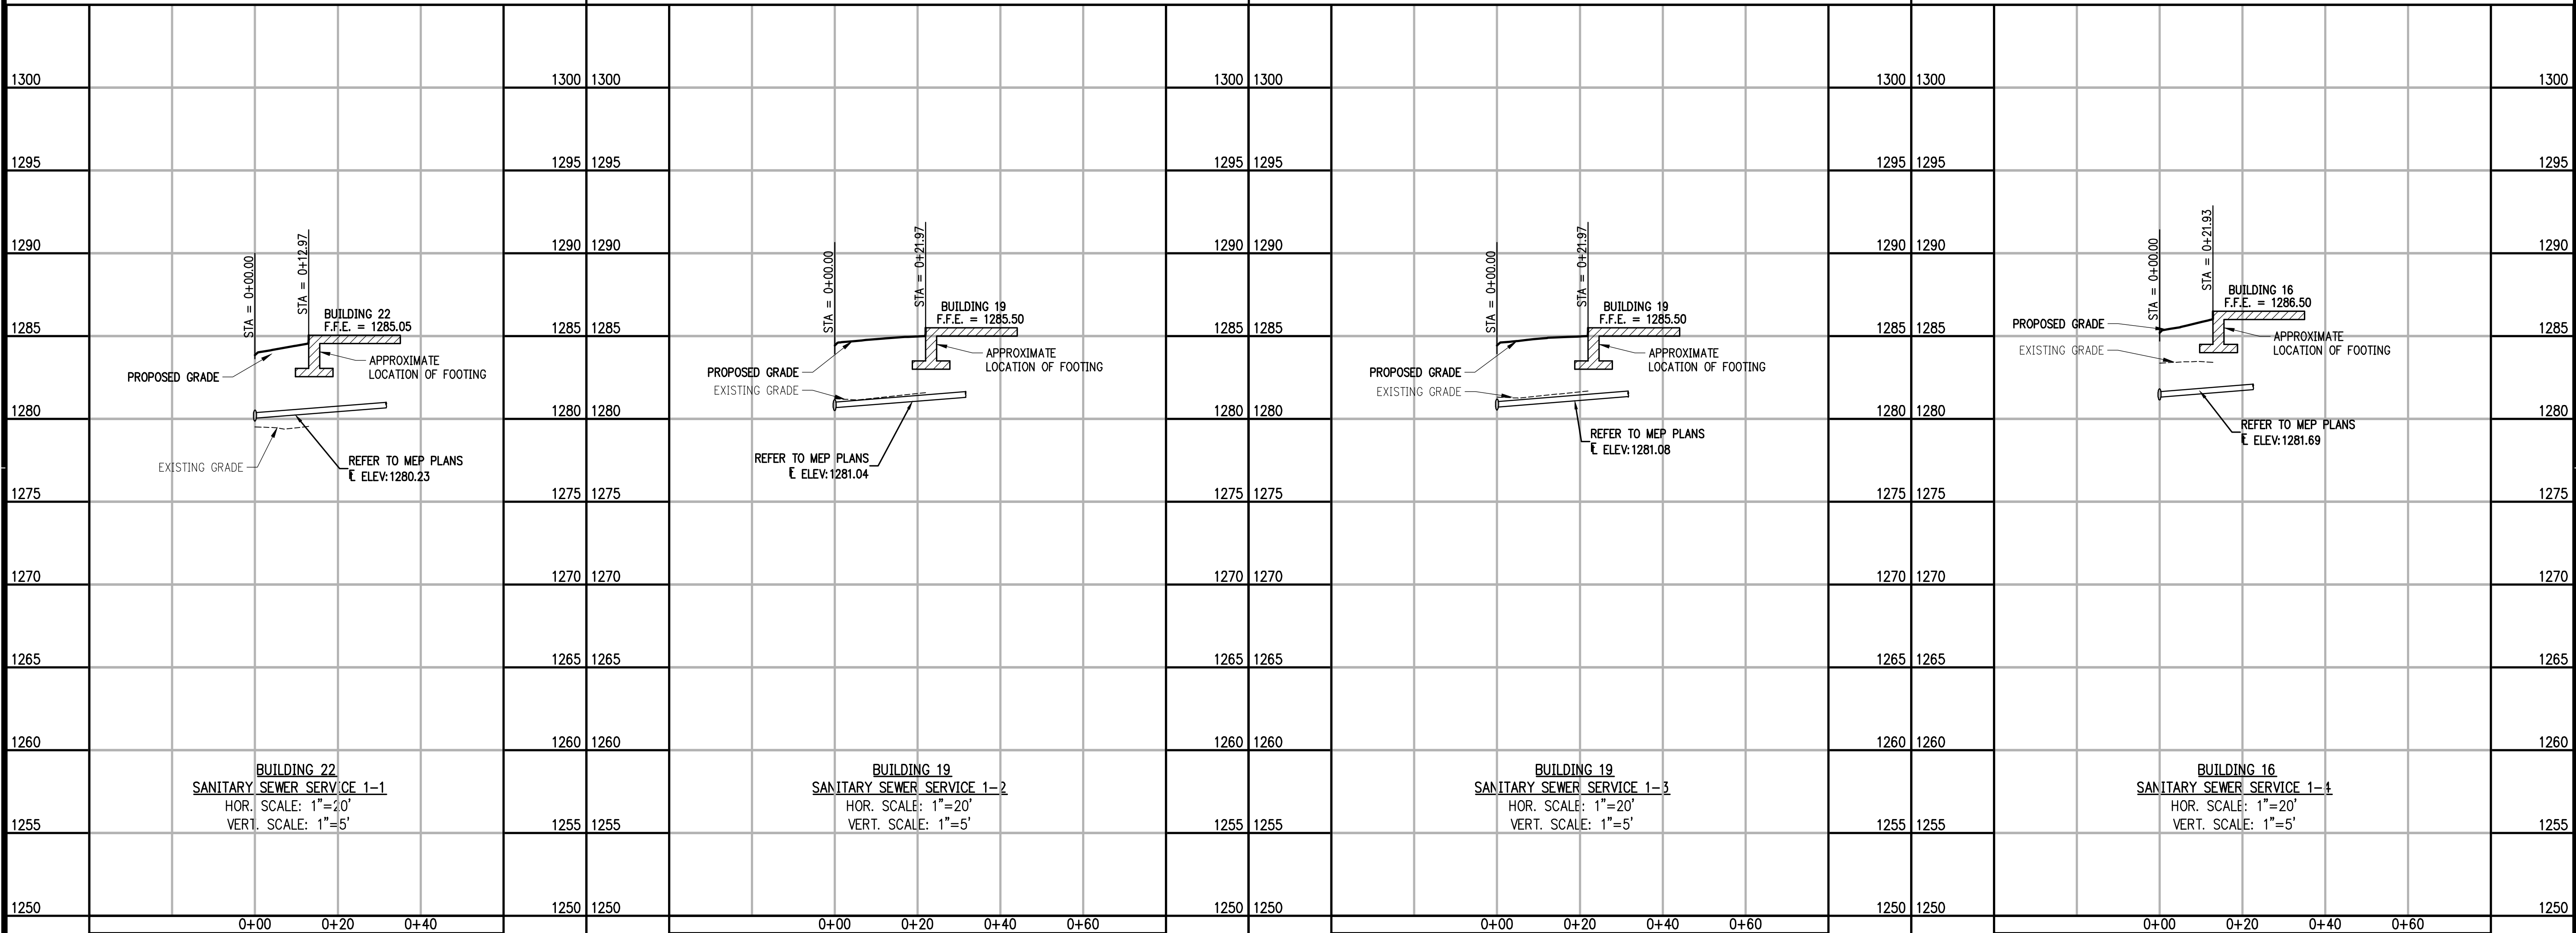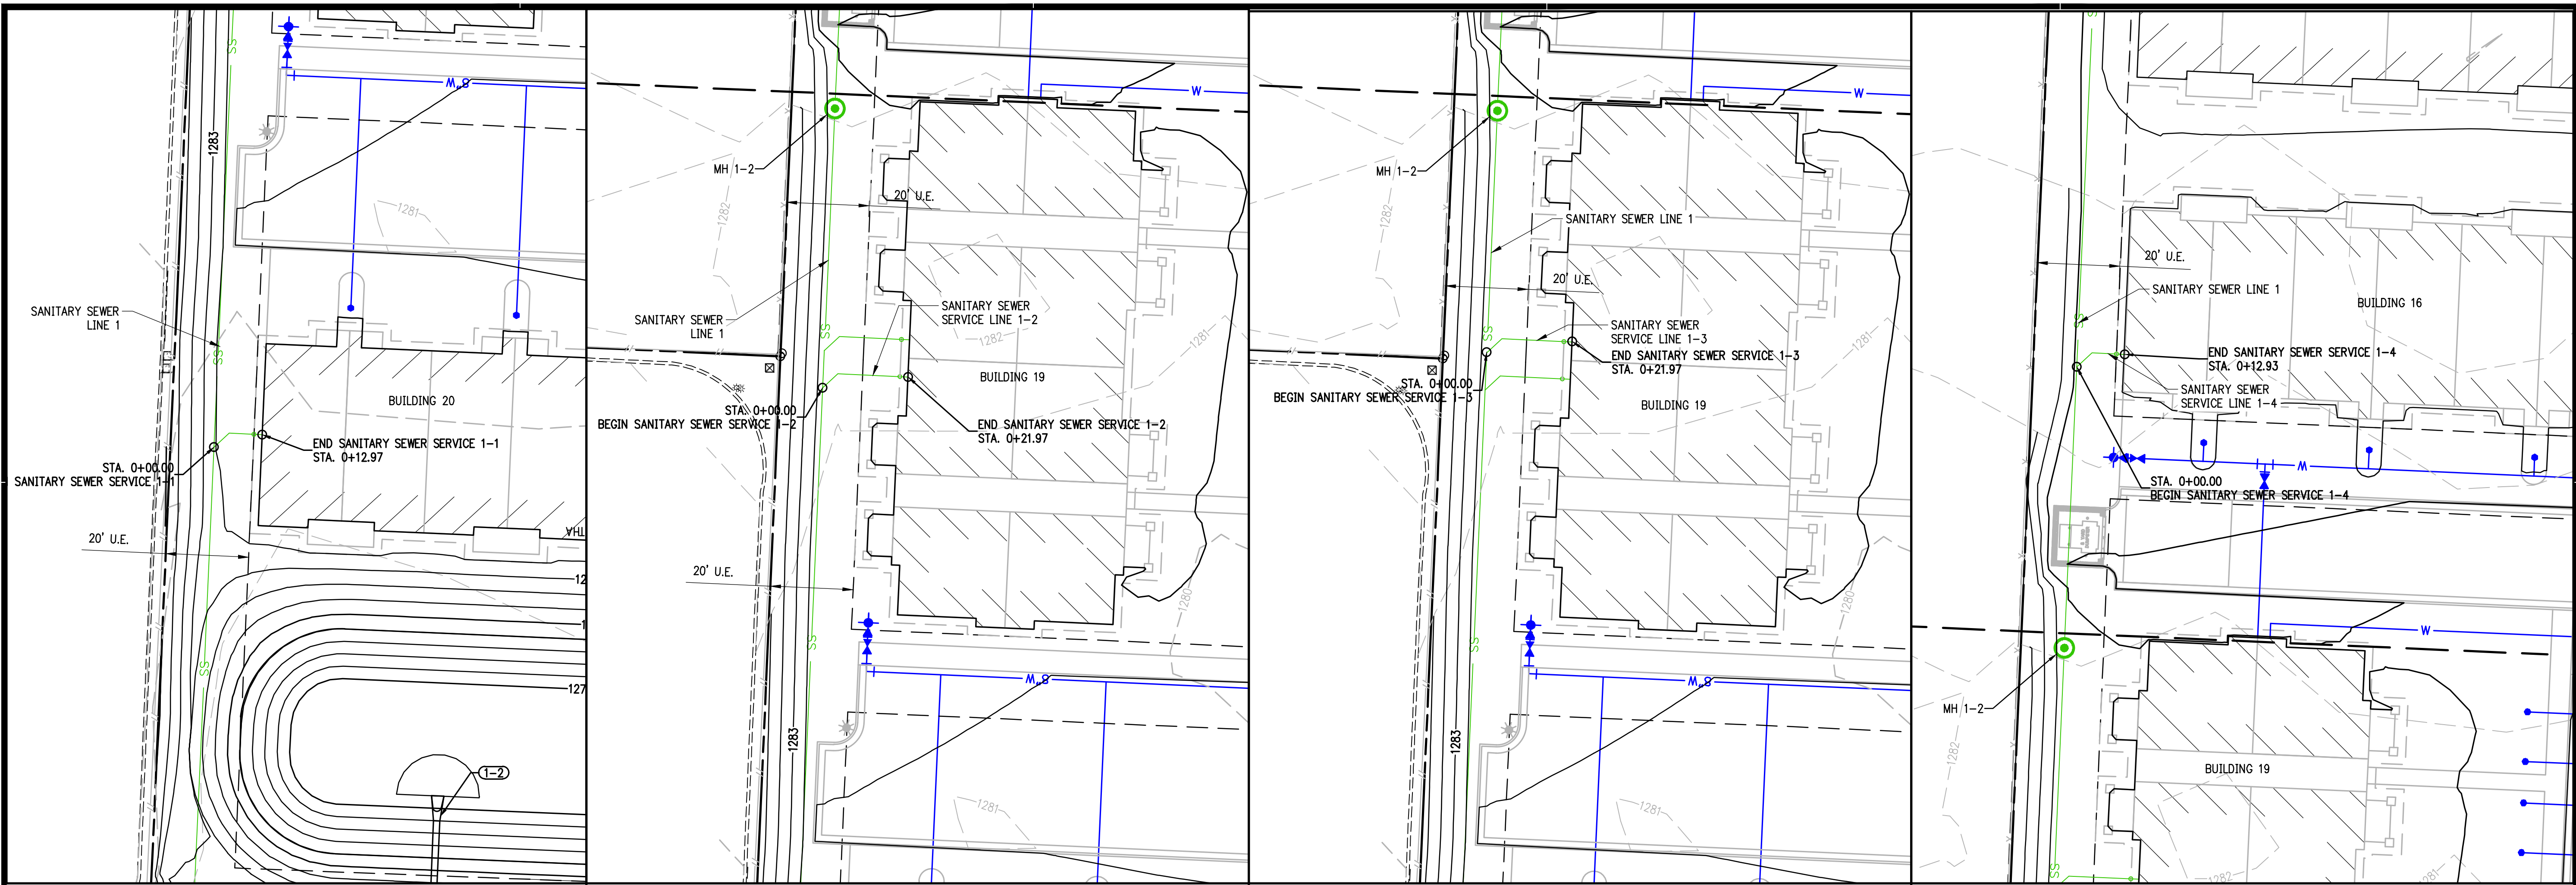

DRAWING: G:\1506700_TOWNERS\CONV.DWG\SANITARY SEWER P&ID.DWG
 LAYOUT: SERVICE PROFILES LAST SAVED: CUS002_9/15/2015 7:49 AM