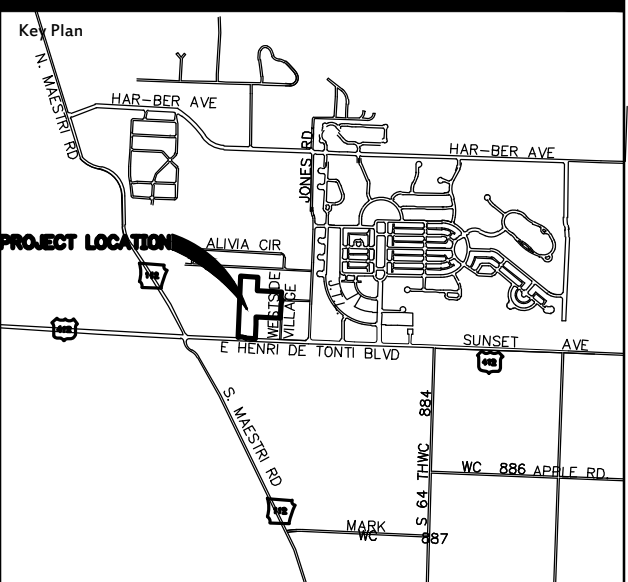
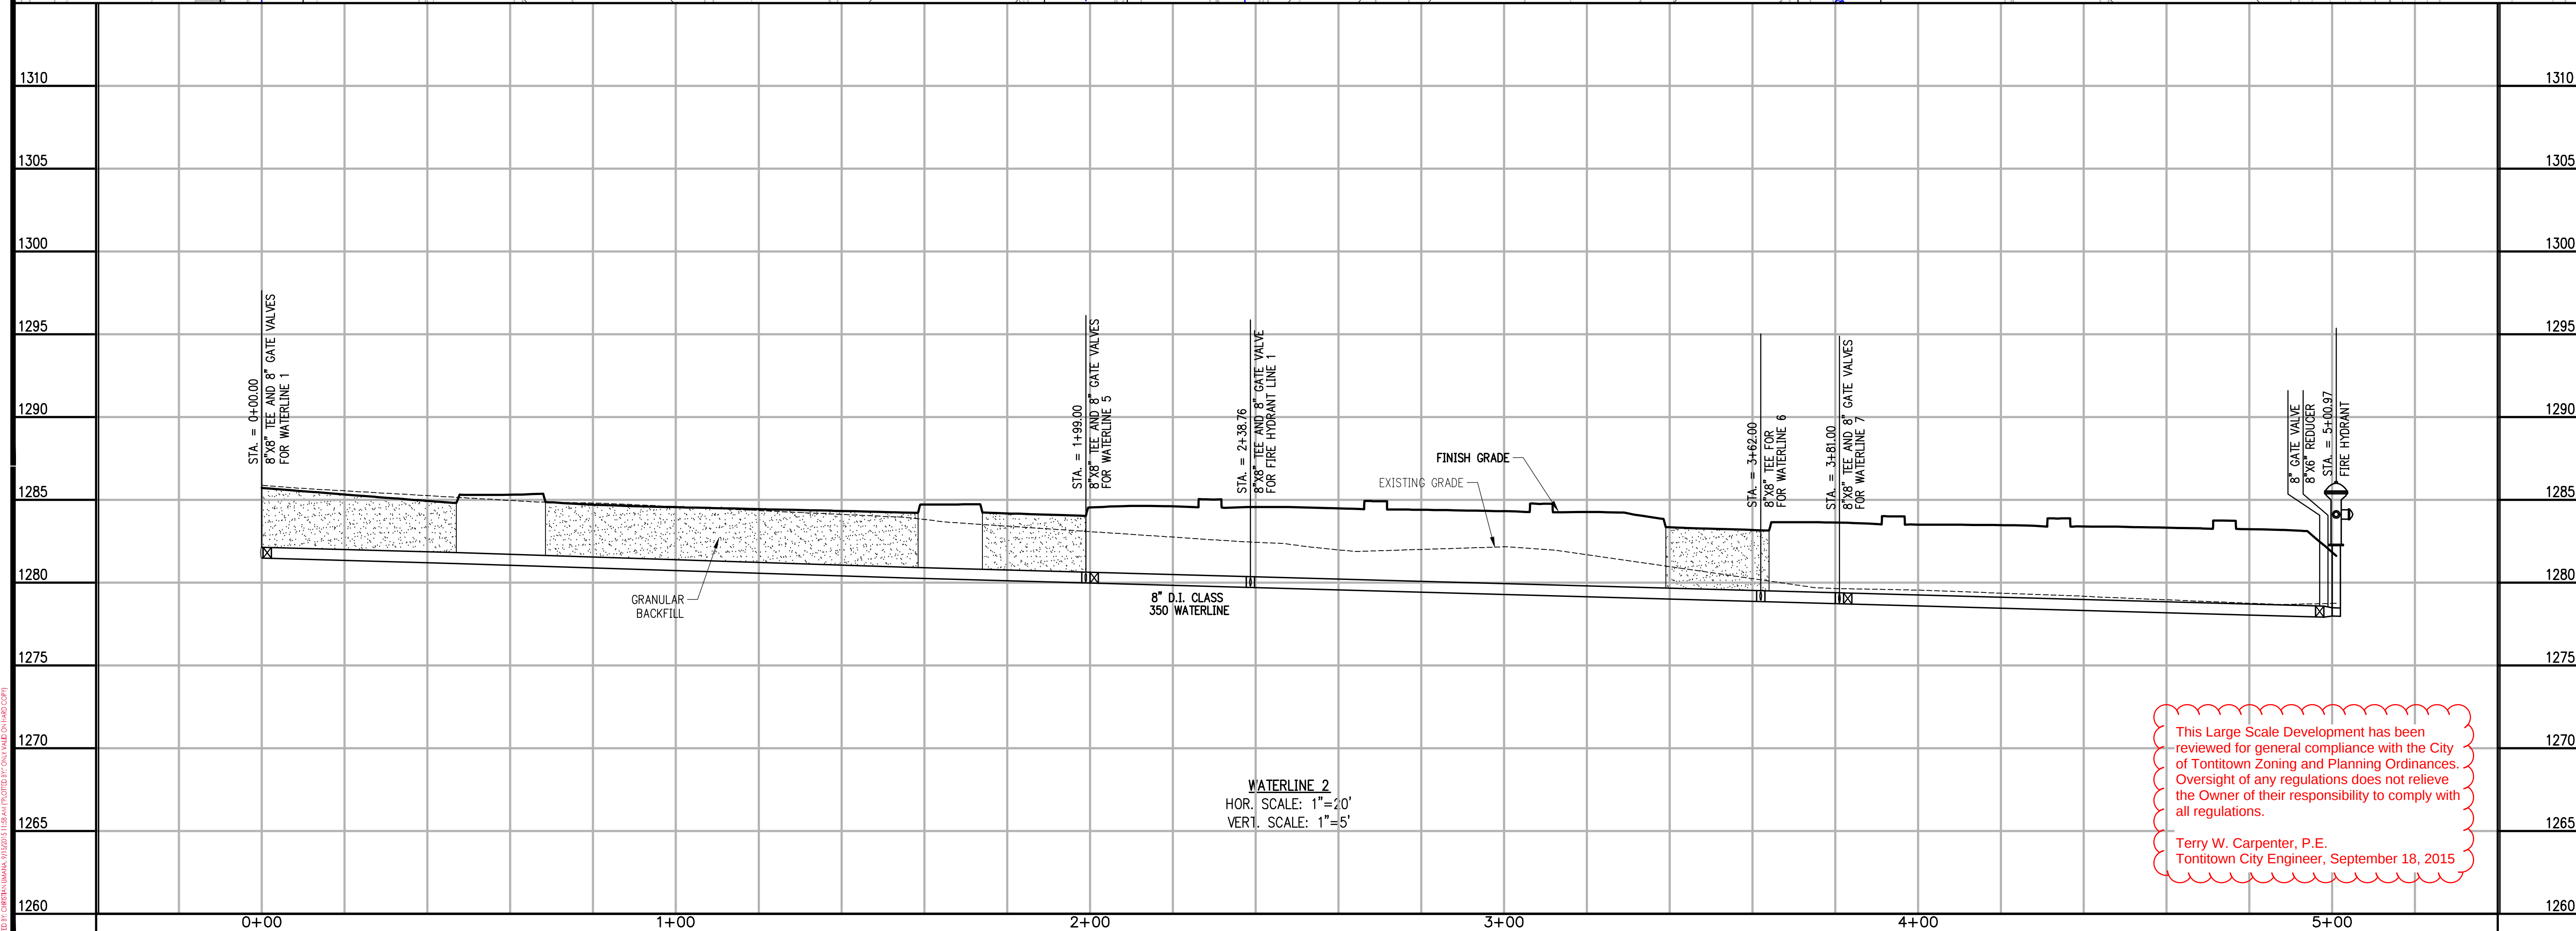
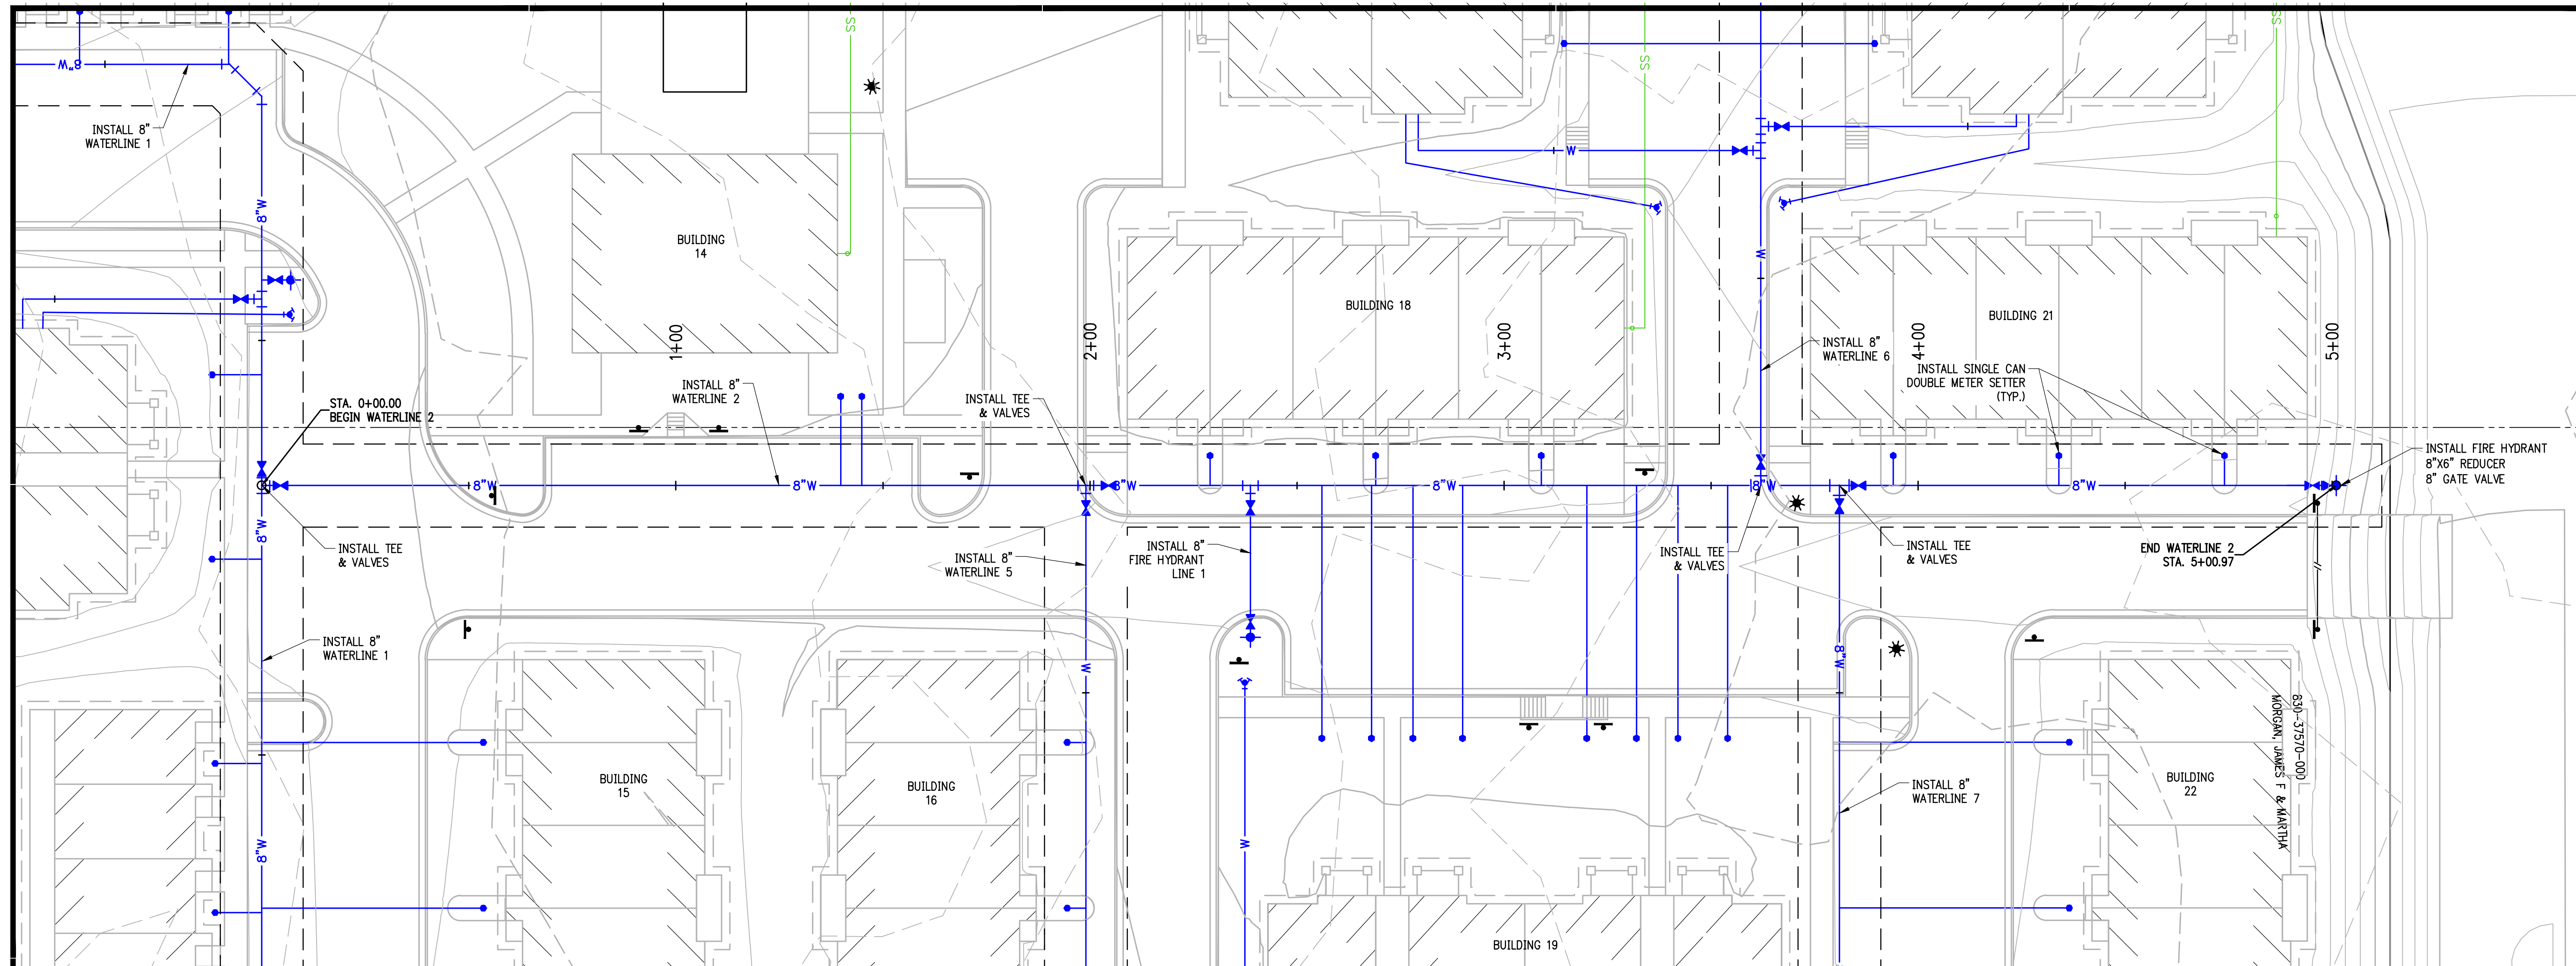


ONTITOWN ARKANSAS

[illegible]

This document, and the ideas and designs incorporated herein, as an instrument of professional service, is the property of Crafton, Tull & Associates, Inc., and is not to be used, in whole or in part, for any other project, without the written authorization of Crafton, Tull & Associates, Inc.

PROJECT NO: 15106700
ISSUE DATE: 8/28/2015
CONTACT: Z. JOHNSTON
CHECKED BY:

THIS DOCUMENT IS PRELIMINARY IN NATURE AND IS NOT A FINAL, SIGNED AND SEALED DOCUMENT

PRELIMINARY PLANS

WATERLINE 2 P&P

C-216

This Large Scale Development has been reviewed for general compliance with the City of Tontitown Zoning and Planning Ordinances. Oversight of any regulations does not relieve the Owner of their responsibility to comply with all regulations.

Terry W. Carpenter, P.E.
Tontitown City Engineer, September 18, 2015