



2-STORY ROW UNITS *FOR CASCADE CONSTRUCTION*

CONSTRUCTION DOCUMENTS




The diagram illustrates four window configurations with their respective dimensions and height references:

- Window A: VINYL SINGLE-HUNG W/ INSULATED GLASS**
 - Width: 3' - 0"
 - Height: 5' - 0"
 - Note: SEE ELEVATIONS FOR HT.
- Window B: VINYL SINGLE-HUNG DOUBLE WINDOW**
 - Width: 6' - 0"
 - Height: 5' - 0"
 - Note: SEE ELEVATIONS FOR HT.
- Window C: VINYL FIXED WINDOW W/ INSULATED GLASS**
 - Width: 2' - 0"
 - Height: 2' - 0"
 - Note: SEE ELEVATIONS FOR HT.
- Window D: VINYL FIXED WINDOW W/ INSULATED GLASS**
 - Width: 2' - 0"
 - Height: 7' - 6"
 - Note: SEE ELEVATIONS FOR HT.

NOTE: ALL OPERABLE WINDOWS HIGHER THAN 6'-0" ABOVE GROUND BELOW SHALL HAVE INTEGRAL FALL PREVENTION DEVICES COMPLYING WITH ASTM F 2090

 WINDOW LEGEND
1/4" = 1'-0"

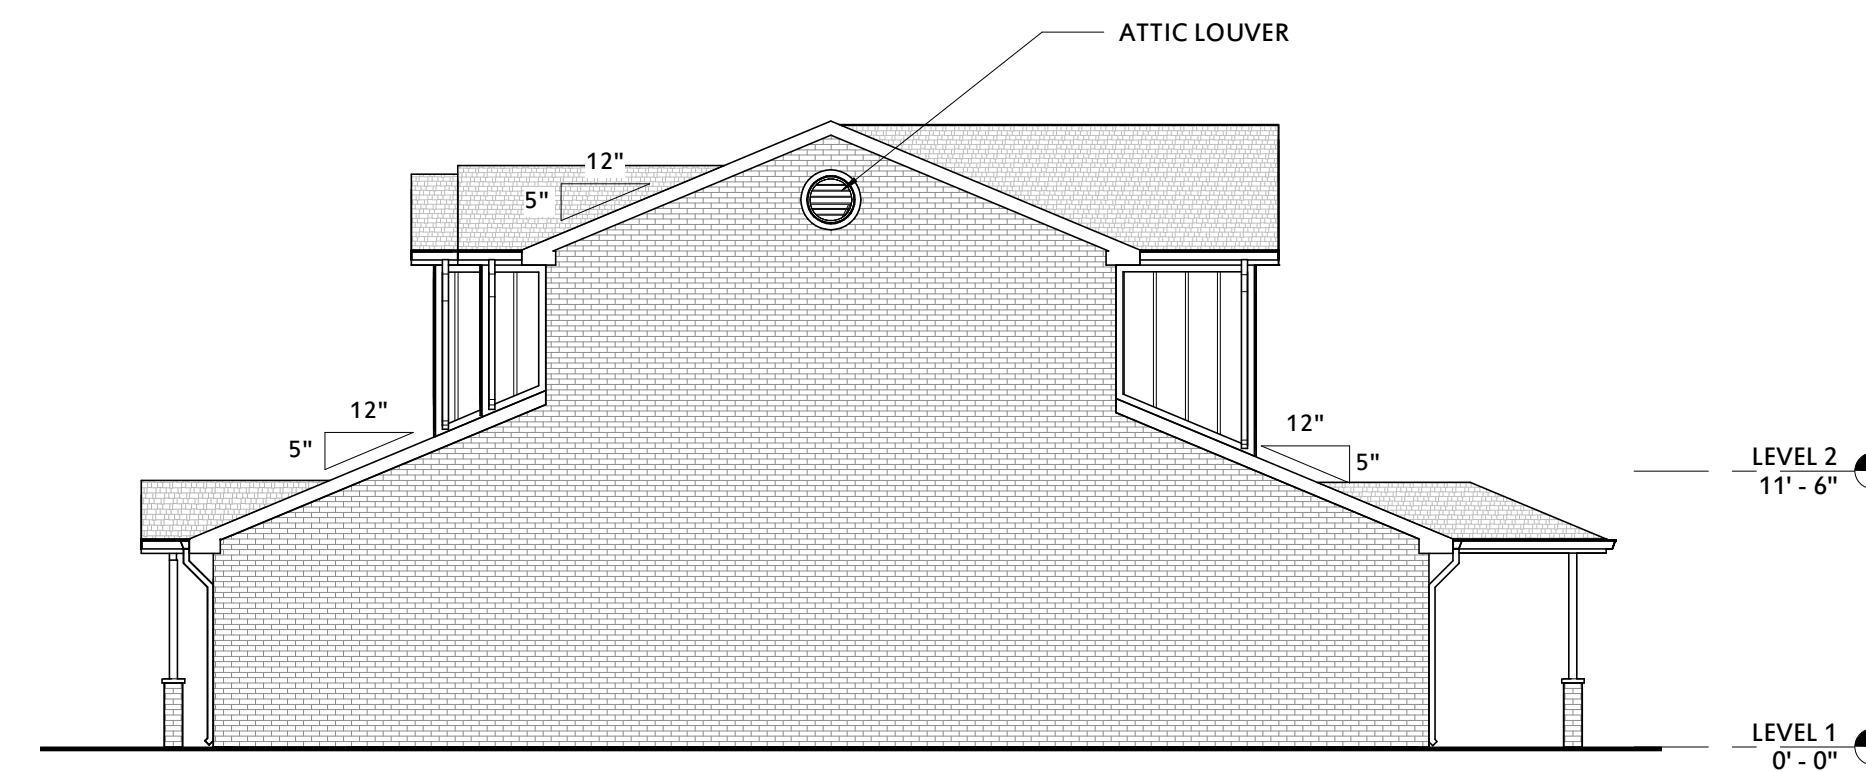

2 RIGHT SIDE ELEVATION

[illegible]

PROJECT NO: 18114700
ISSUE DATE: 2/1/19
CONTACT: W.BURGESS
CHECKED BY:

CONSTRUCTION
DOCUMENTS

© 2019 Crafton, Tull & Associates, Inc.

EXTERIOR ELEVATIONS

